

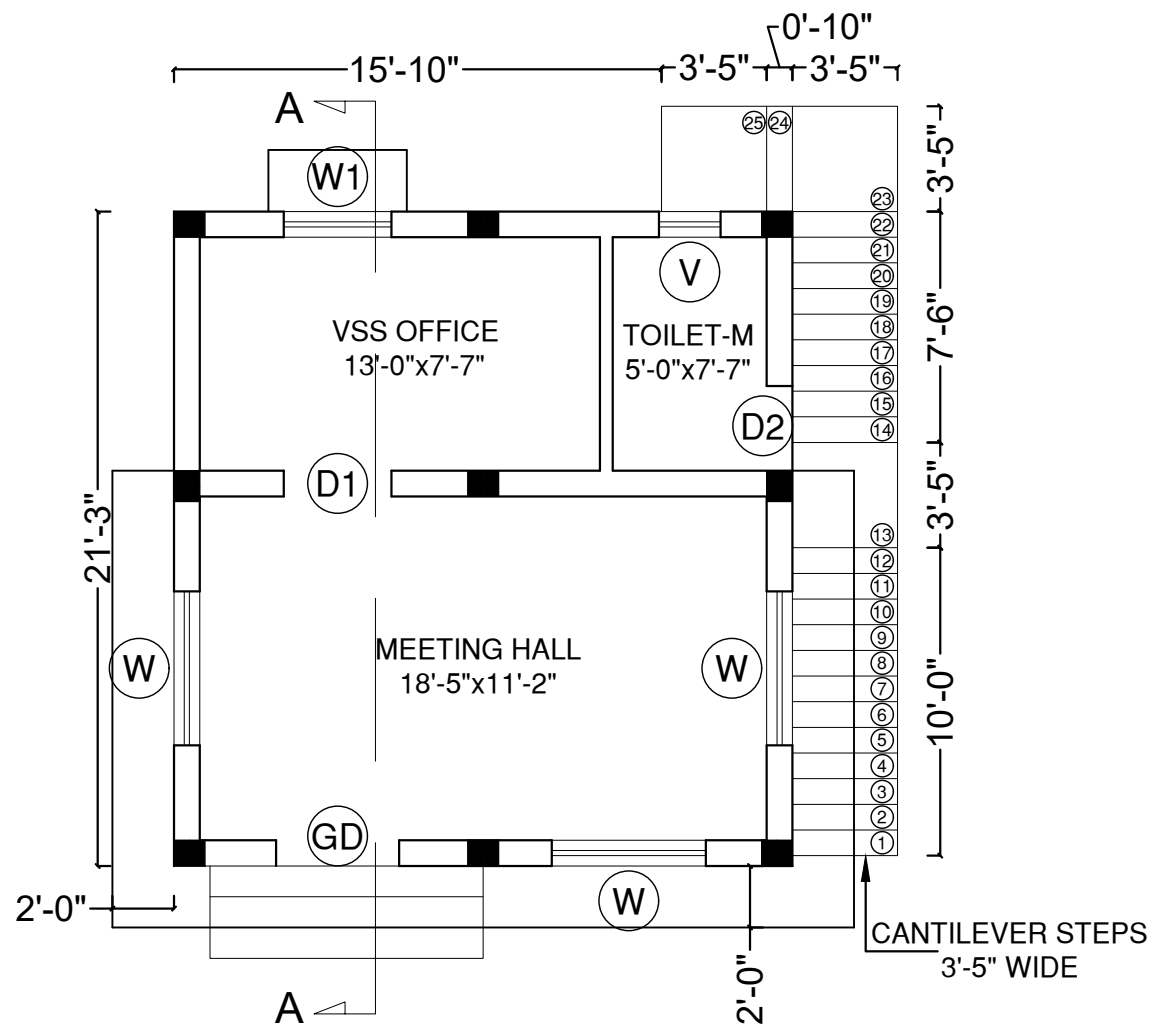



The drawing, design and details given on this format are the property of M/S SWASTIKARMA. They are merely loaned on the borrower's express agreement that they will not be reproduced, copied, exhibited or used, except in the limited way permitted by a written consent given by the lender to the borrower for the intended use.

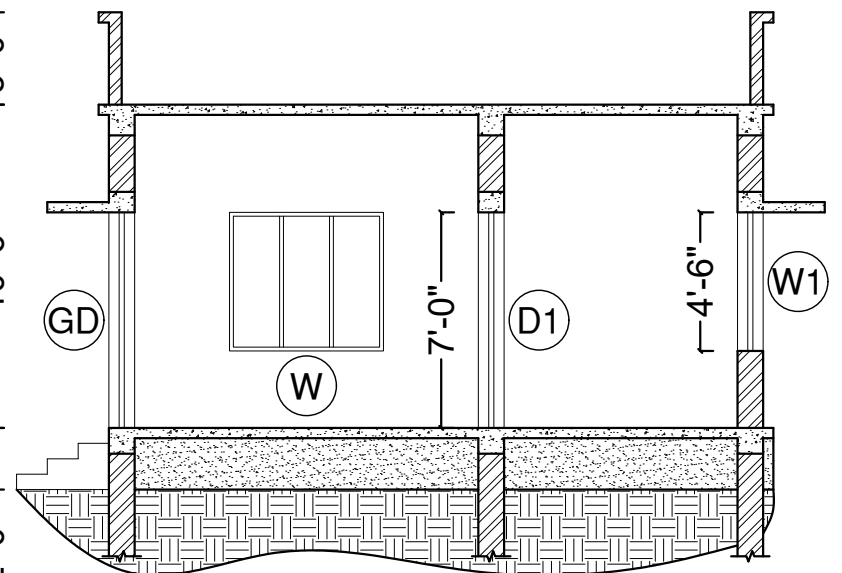


GROUND FLOOR PLAN
(427 SQ.FT.)

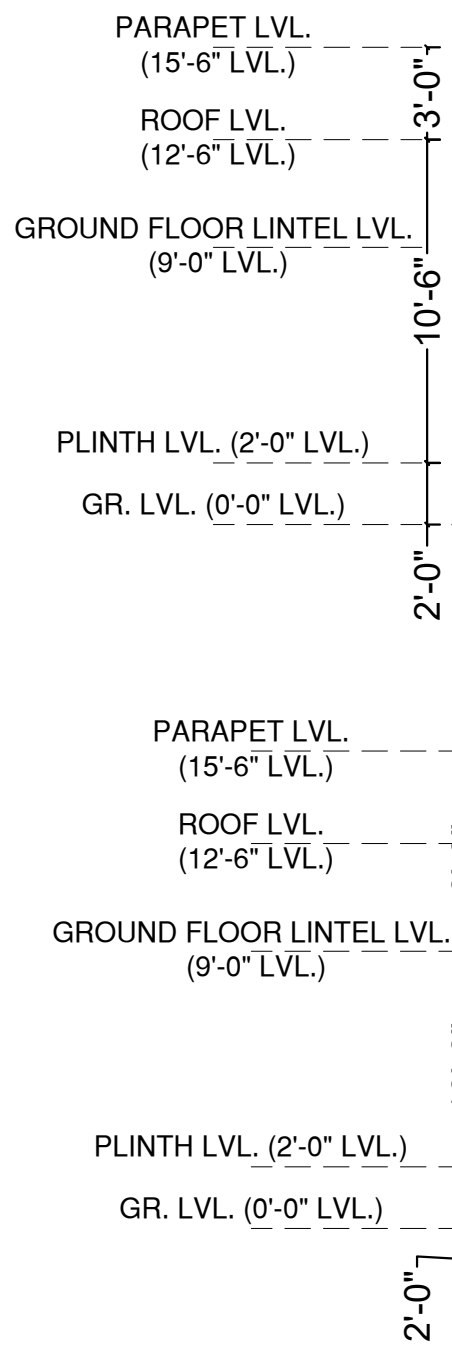


SECTION A-A

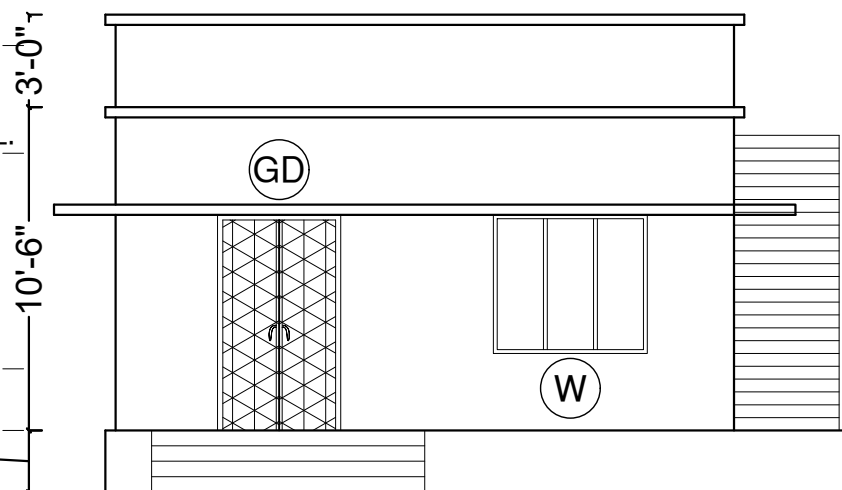

FRONT ELEVATION

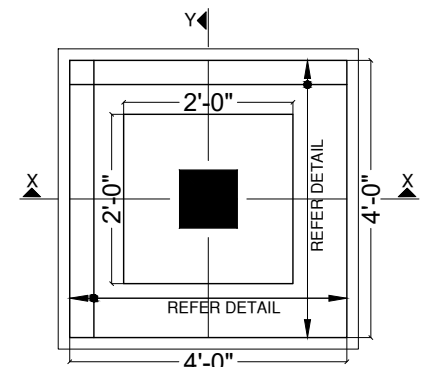

FOUNDATION PLAN

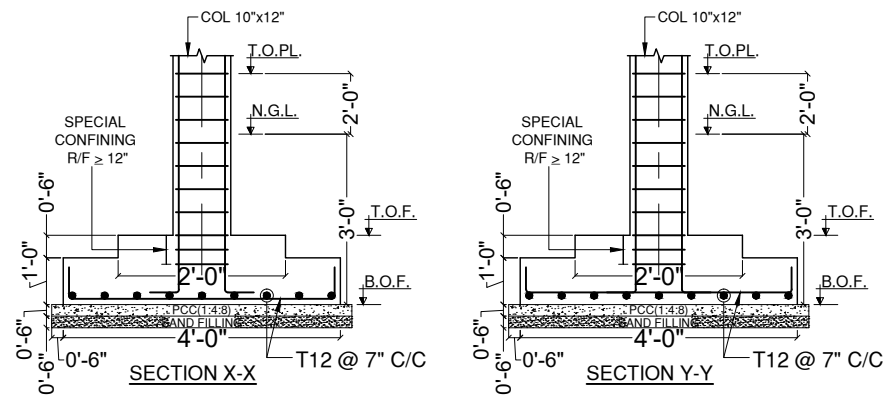

SCHEDULE OF DOORS & WINDOWS


GD	4'-0" x 7'-0" = 1 NO.
D1	3'-6" x 7'-0" = 1 NO.
D2	2'-9" x 7'-0" = 1 NO.
W	5'-0" x 4'-6" = 3 NOS.
W1	3'-6" x 4'-6" = 1 NO.
V	2'-0" x 2'-0" = 1 NO.

REF. DRG. NO.	REF. DRG. TITLE

SR.No.	REVISION No.	DATE	REMARK

CLIENT :

CONSULTING ENGINEERS:



M/S SWASTIKARMA
DESIGN MEETS FUTURE
swastikarma22@gmail.com
contact : 9437818000

PROJECT :
DETAIL PLAN OF VSS BUILDING - IGA FACILITATION CENTRE UNDER OFBDP-II

DRAWING TITLE :
DETAIL PLAN OF VSS BUILDING

DRAWING NUMBER : SK/ST/2023/04/045/01

DRAWN BY : AS SCALE : NTS REV NO.: 00

CHECKED BY : BSN PRINT DATE : 14-04-2023 DIRECTION :

APPROVED BY : DP SHEET No. : 01

THIS DRG. IS COPY RIGHT. IT IS THE PROPERTY OF CONSULTANT AND IS NOT TO BE REPRODUCED, COPIED, HANDLED OVER TO A THIRD PARTY OR USED FOR ANY PURPOSE OTHER THAN THAT FOR IT HAS BEEN LOANED.