


SECTIONAL ELEVATION

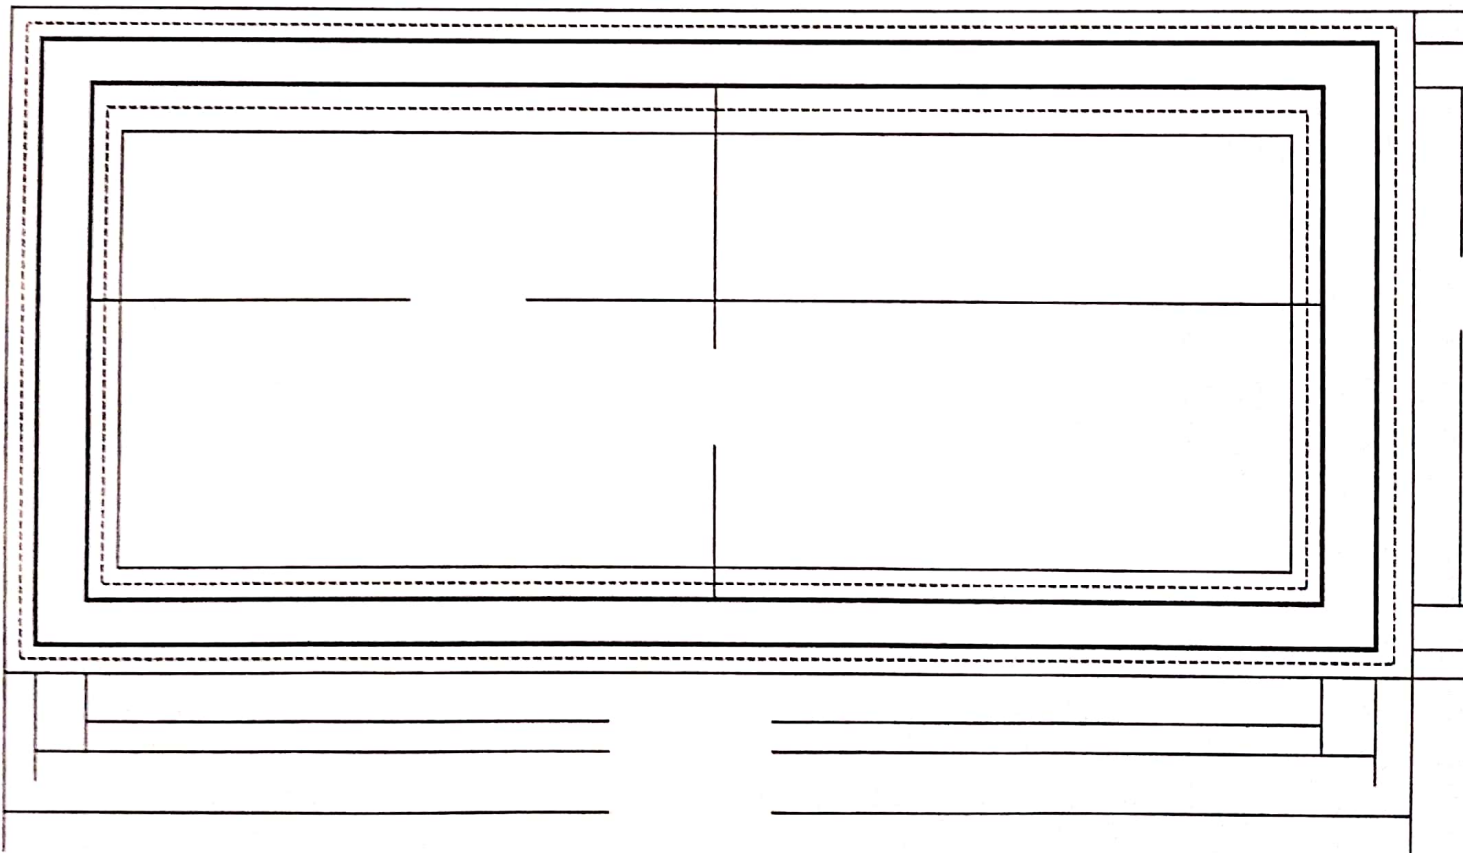

PLAN OF NADEP