



# CEMENT CONCRET ROAD

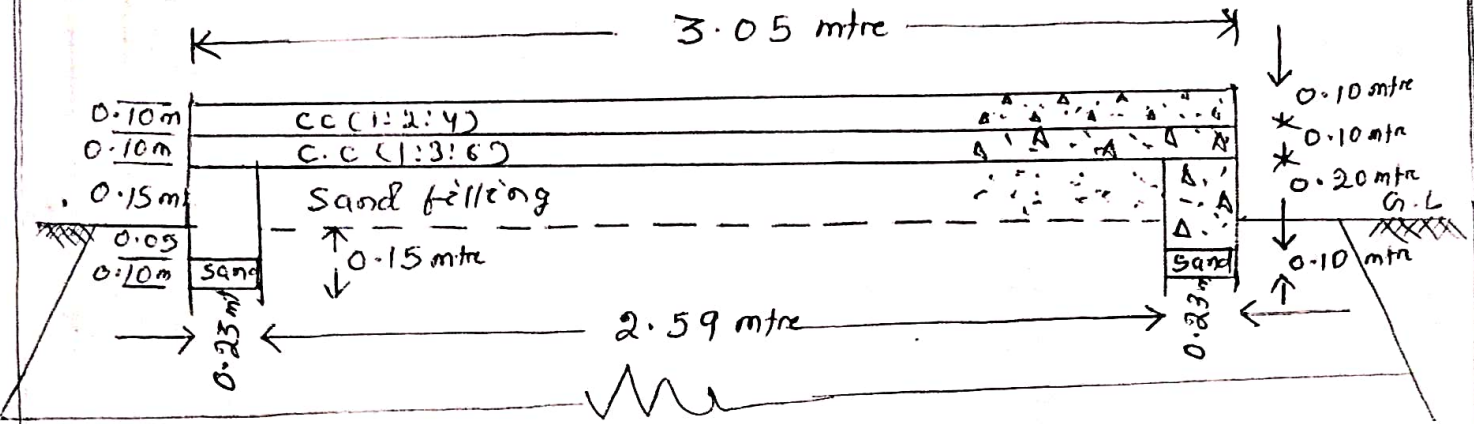

## C/S OF C.C. ROAD

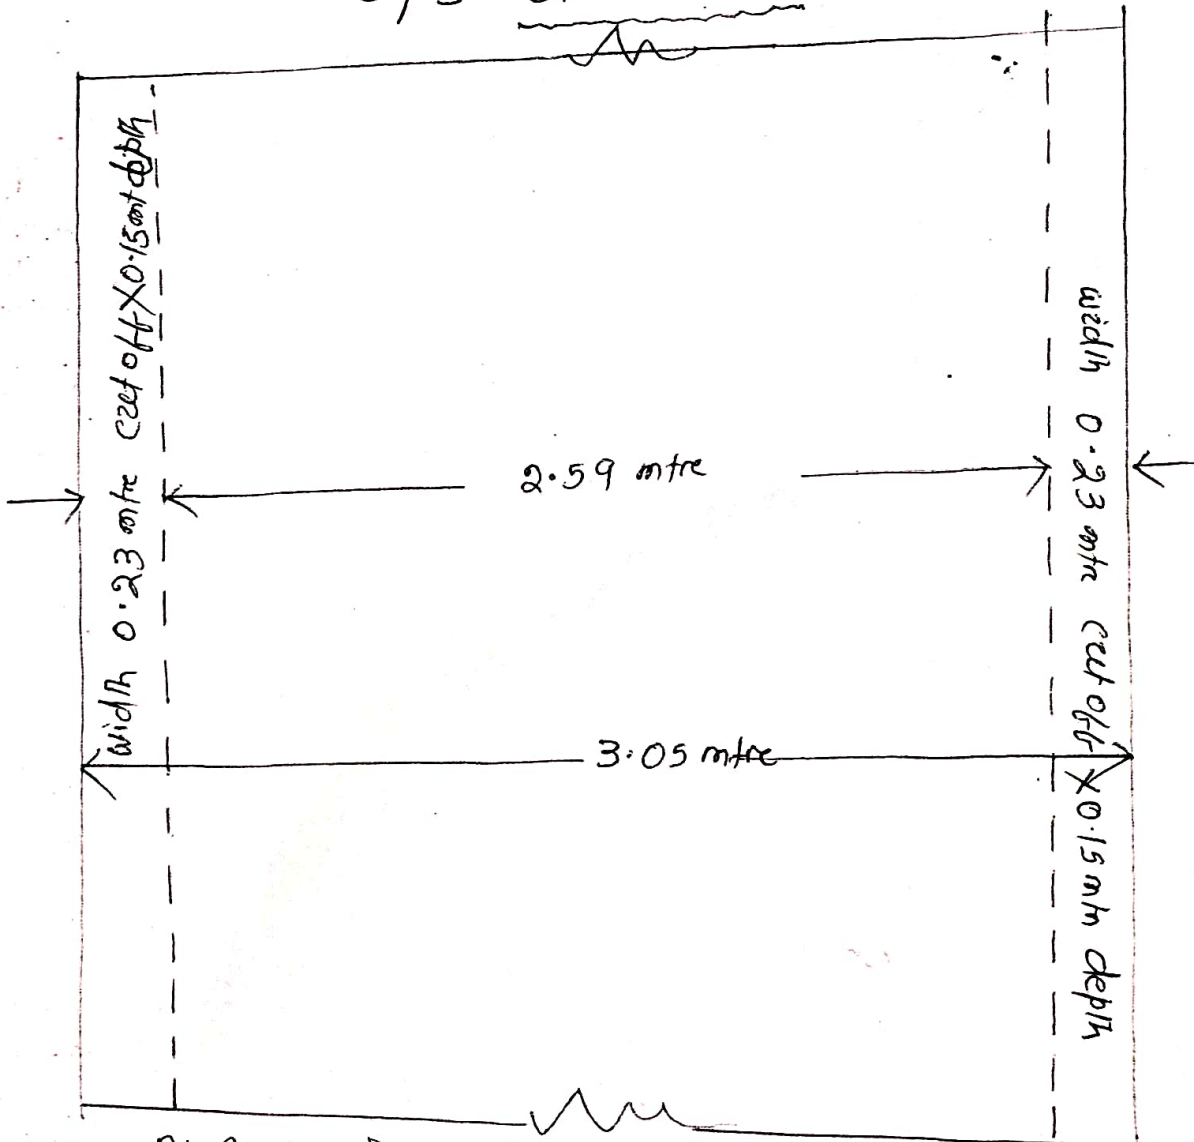

PLAN & C/S OF C.C. ROAD