

DETAIL PLAN FOR THE WORK :-

**" CONSTRUCTION OF C.C. ROAD FROM ANKAPURA ASTA CHHAKA TO PATI SINGH HOUSE AT ANKAPURA VILLAGE OF MANATRI G.P. "**

ESTIMATED COST


RS. 1,86,532.00

SCHEME :-

5TH SFC (MV TAX)

YEAR :-

2024-25

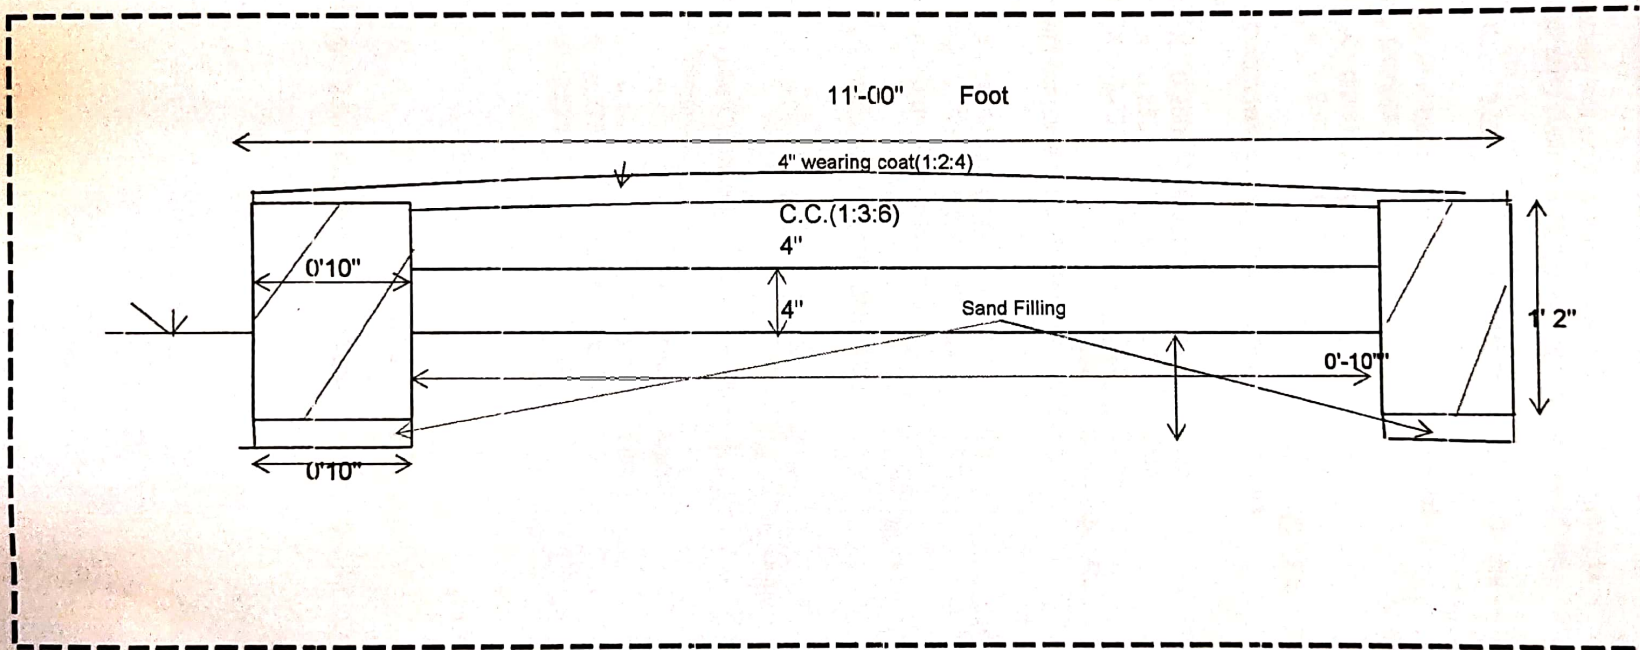

Junior Engineer  
Badasahi Block

Assistant Executive Engineer  
Badasahi Block