


Metaling Road Drawing

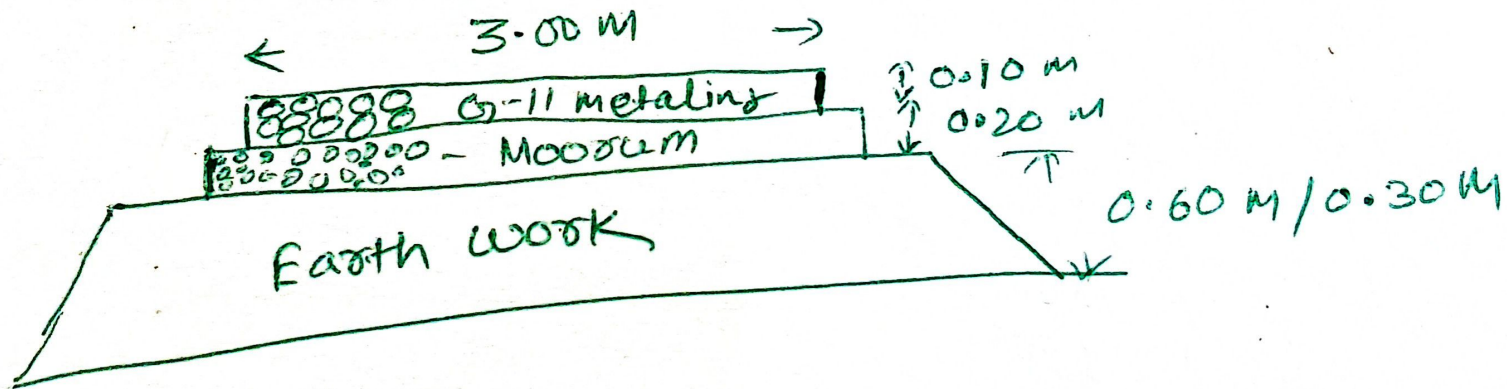

Masonry width - 3.60 m
Earth work: 4.00 m