


# Typical cross section of Cement Concrete Road with cut-off (3.5 m wide in Hard soil Area)

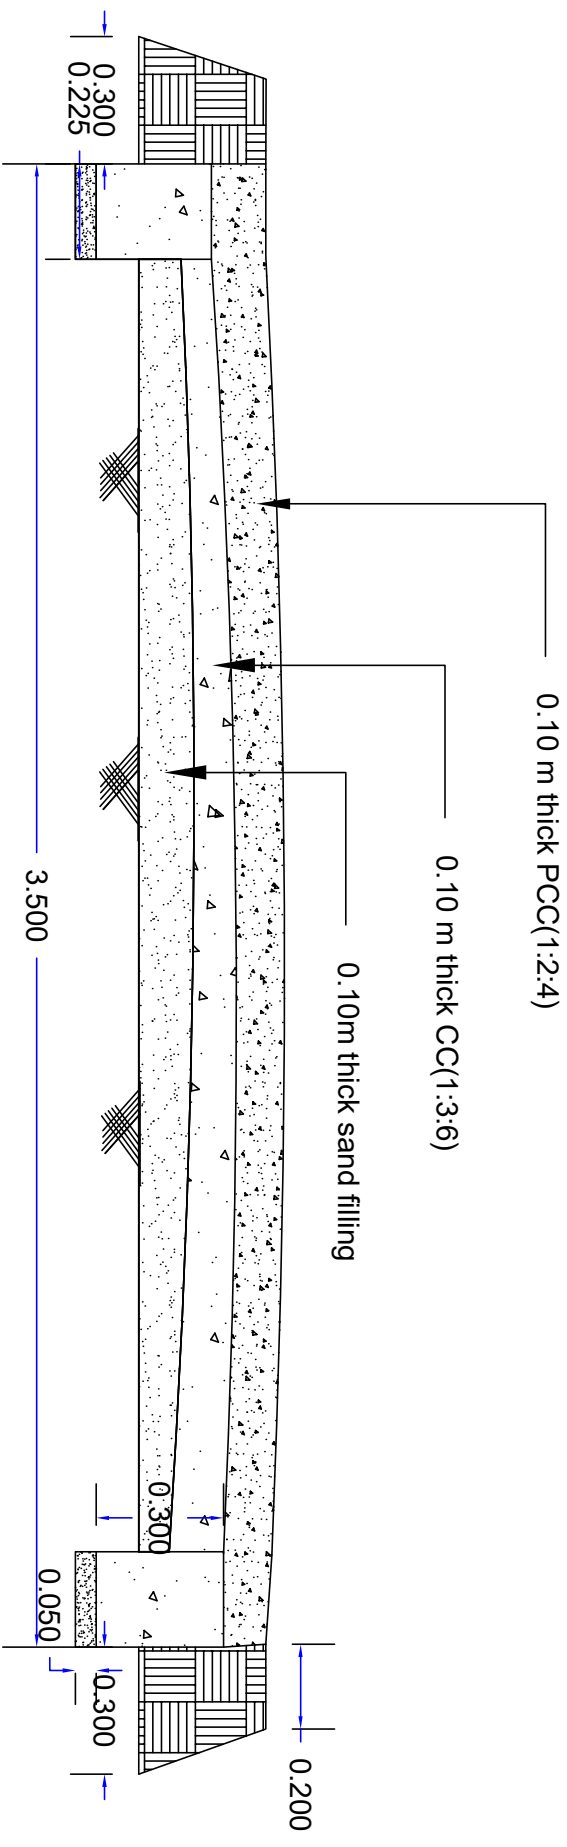

Junior Engineer  
Dunguripali

Asst. Exe. Engineer  
Dunguripali Block

Block development officer  
Dunguripali Block