


# TYPICAL CROSS SECTION OF PROPOSED C.C. ROAD

(NOT TO SCALE-FOR REFERENCE ONLY)  
(DIMENSIONS ARE IN METER ,IF OTHERWISE NOT SPECIFIED)

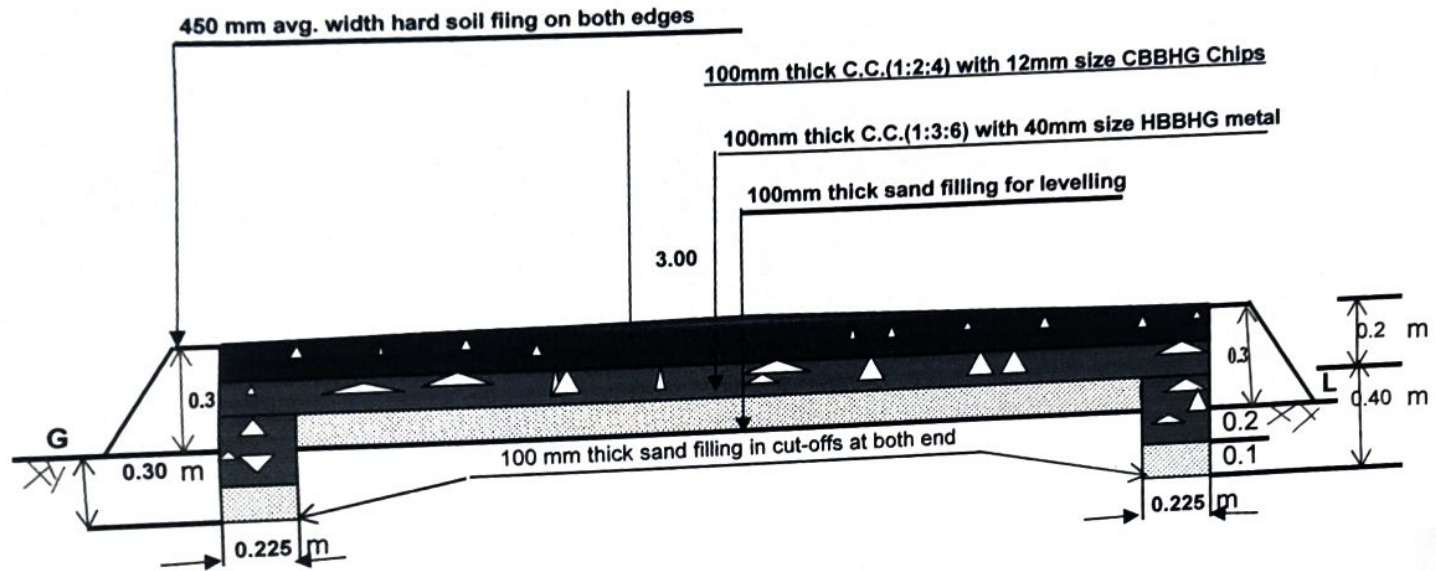

Junior Engineer  
Balikuda Block

Assistant Executive Engineer  
Balikuda Block