


# B.D.O. QUATER

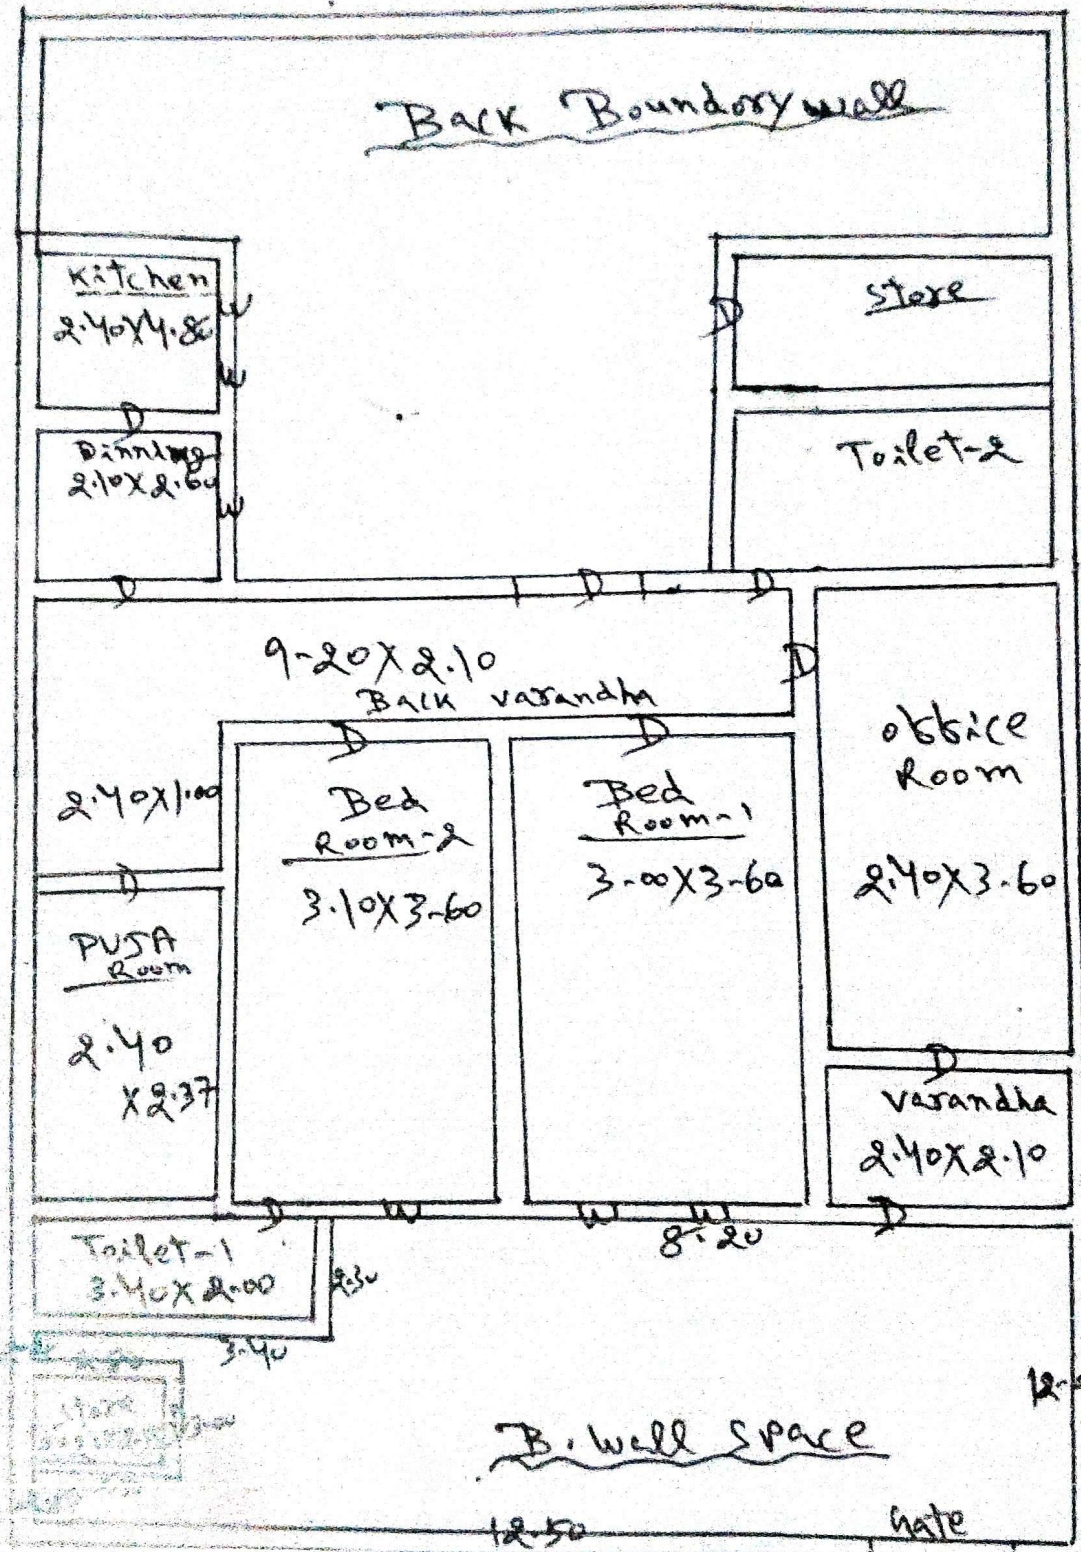

Door  
12 x 1.05 x 2  
window  
6 x 0.90 x 1

FRONT PLAN NOT TO SCALE

REE  
Gudari Block  
B.D.O.  
Gudari.