


ALL DIMENSION ARE IN MTS OTHERWISE MENTIONED  
(DRAWING NOT TO SCALE)

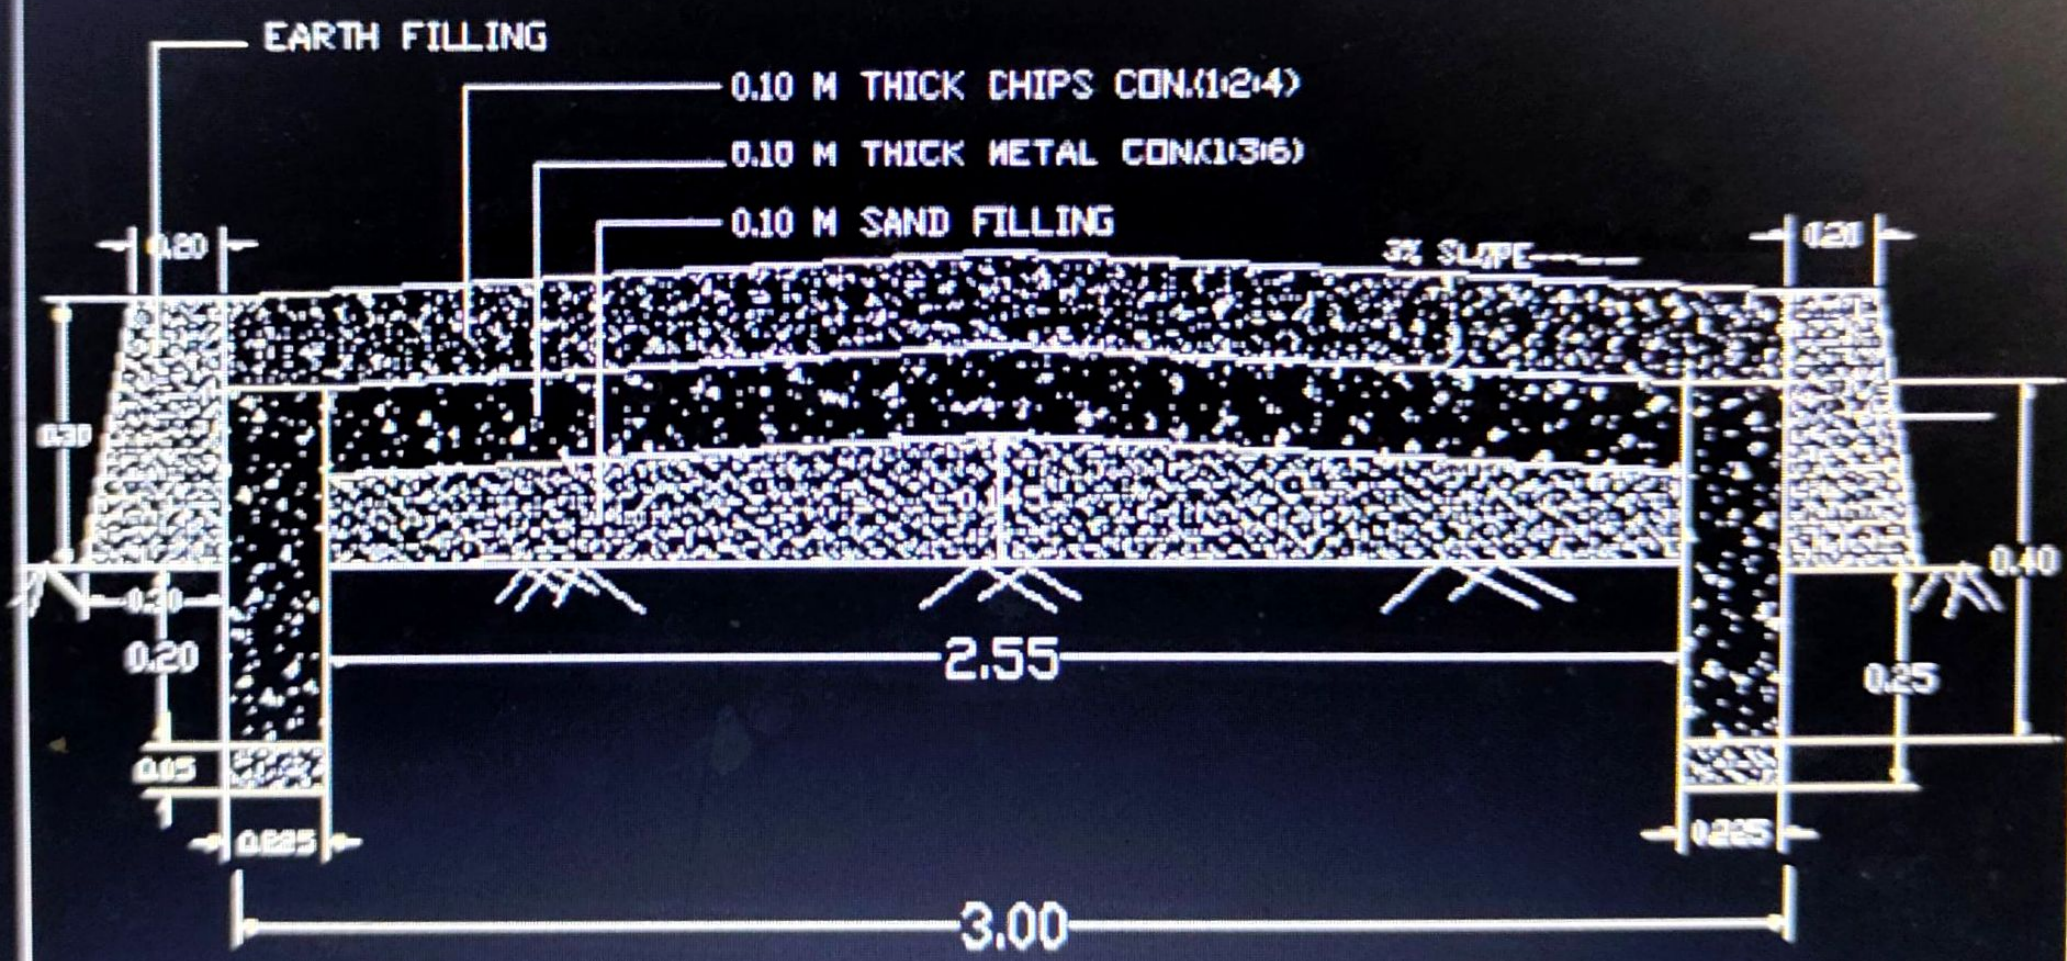

CROSS SECTION OF CC ROAD WITH CUT OFF WALL IN HARD SOIL.

ASST. ENGINEER  
DASMANTHPUR BLOCK

ASST. EXECUTIVE ENGINEER  
DASMANTHPUR BLOCK

BLOCK DEV. OFFICER  
DASMANTHPUR BLOCK