


DETAIL CROSS SECTION OF CC ROAD

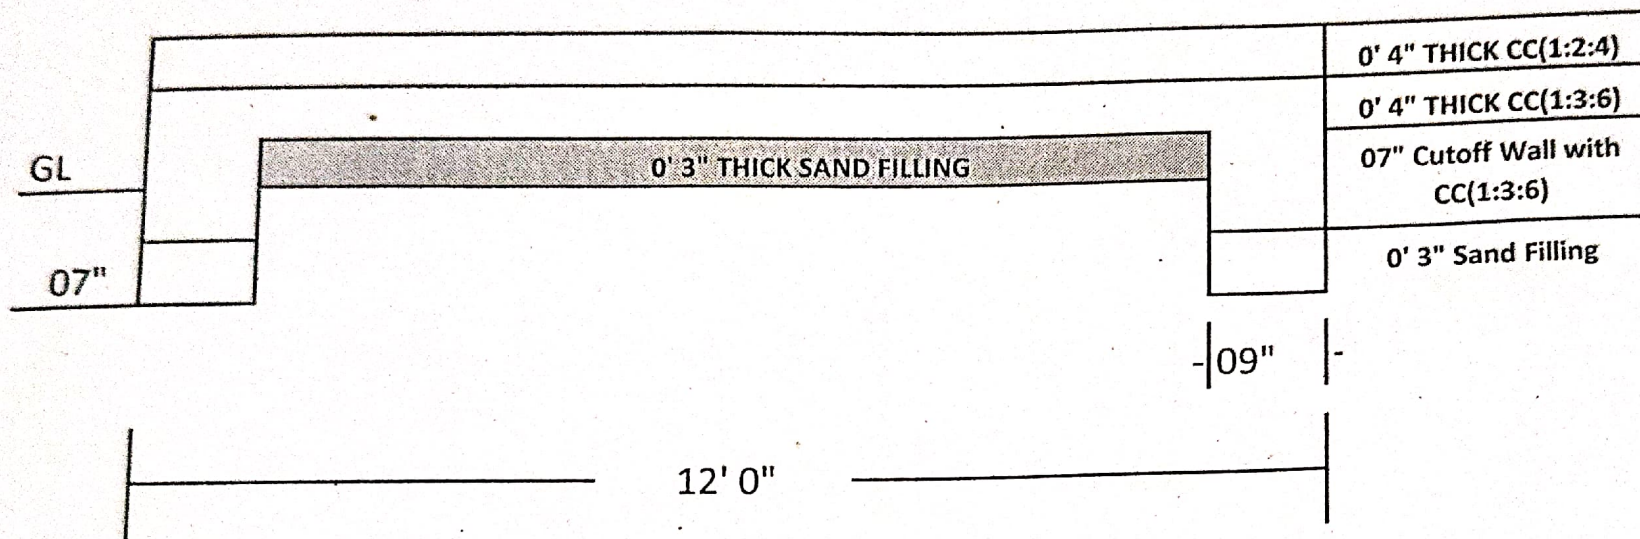

(NOT TO SCALE)