


Width of CC road

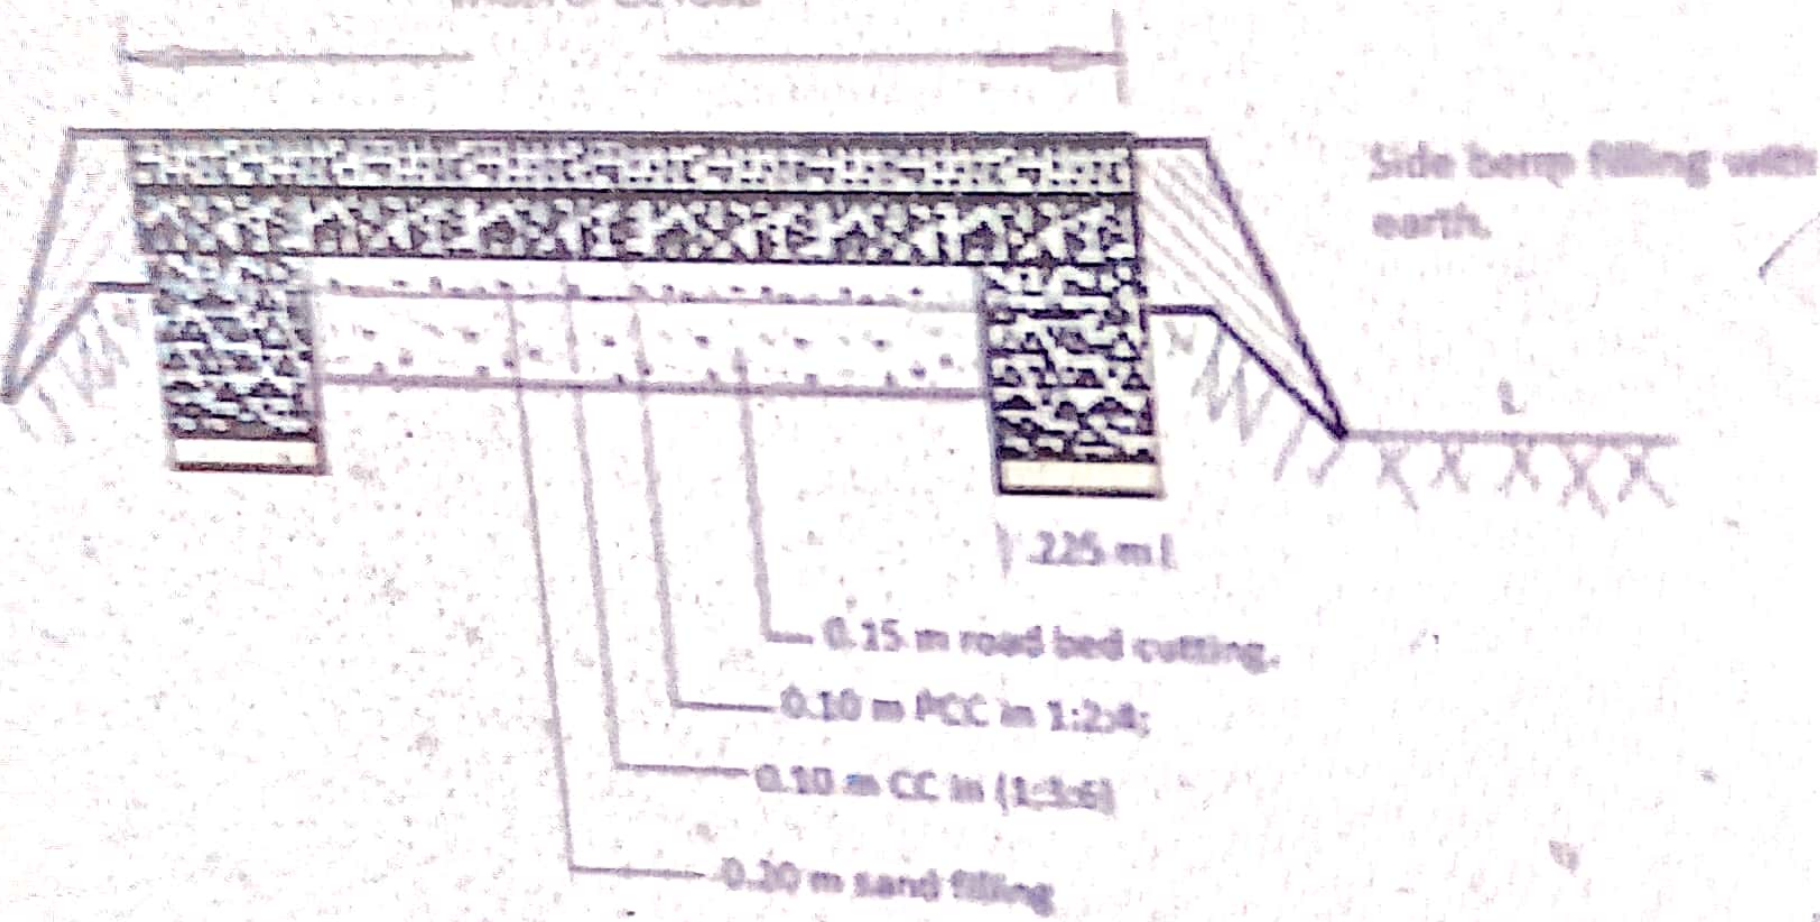

Side berm filling with earth.

225 mm

0.15 m road bed cutting.

0.10 m PCC in 1:2:4;

0.10 m CC in 1:3:6

0.10 m sand filling

SECTIONAL VIEW OF CC ROAD.

Assistant Engineer,
Basta Block.

Assistant Engineer,
Basta Block.

Block Development Officer,
Basta Block.