


NAME OF THE PROJECT :- CONSTRUCTION OF C.C. ROAD FROM NIAMAGADIA POKHARI TO
 PUJA MANDAP OF MANDATOTA VILLAGE

NOT TO SCALE

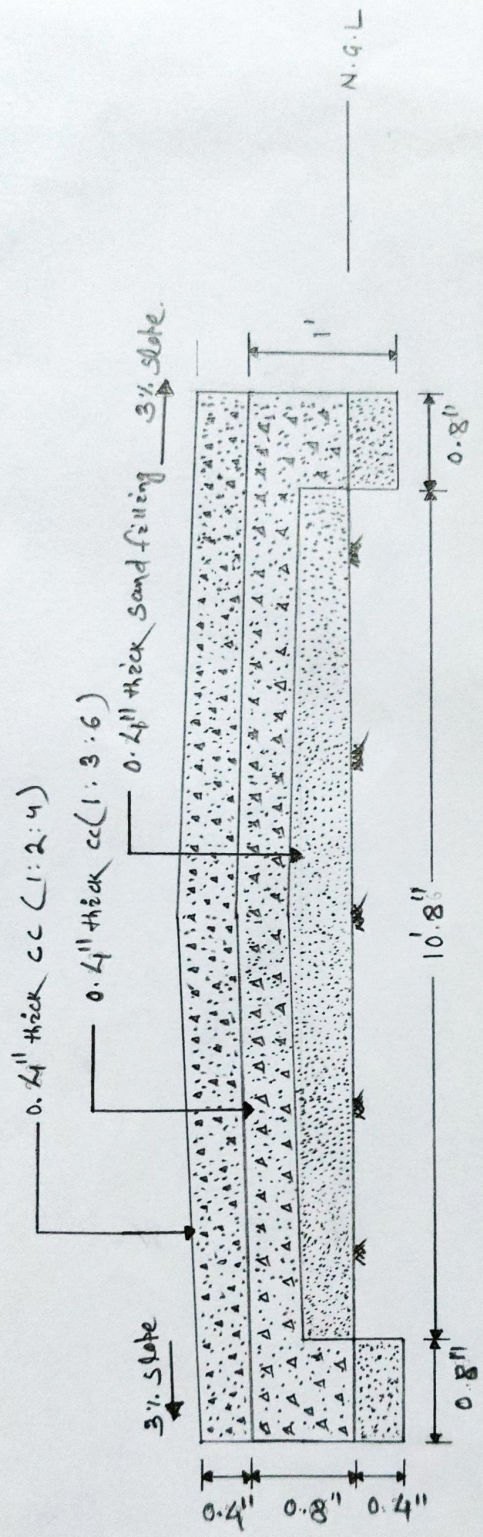

(Foundation details of C.C. Road)

[Signature]
 30.06.2025

Junior Engineer
 Narasinghpur Block.

[Signature]
 29.06.25

Assistant Executive Engineer
 Narasinghpur Block.

Block Development Officer
 Narasinghpur Block.