



DETAILED PLAN & SECTION OF C.C. ROAD

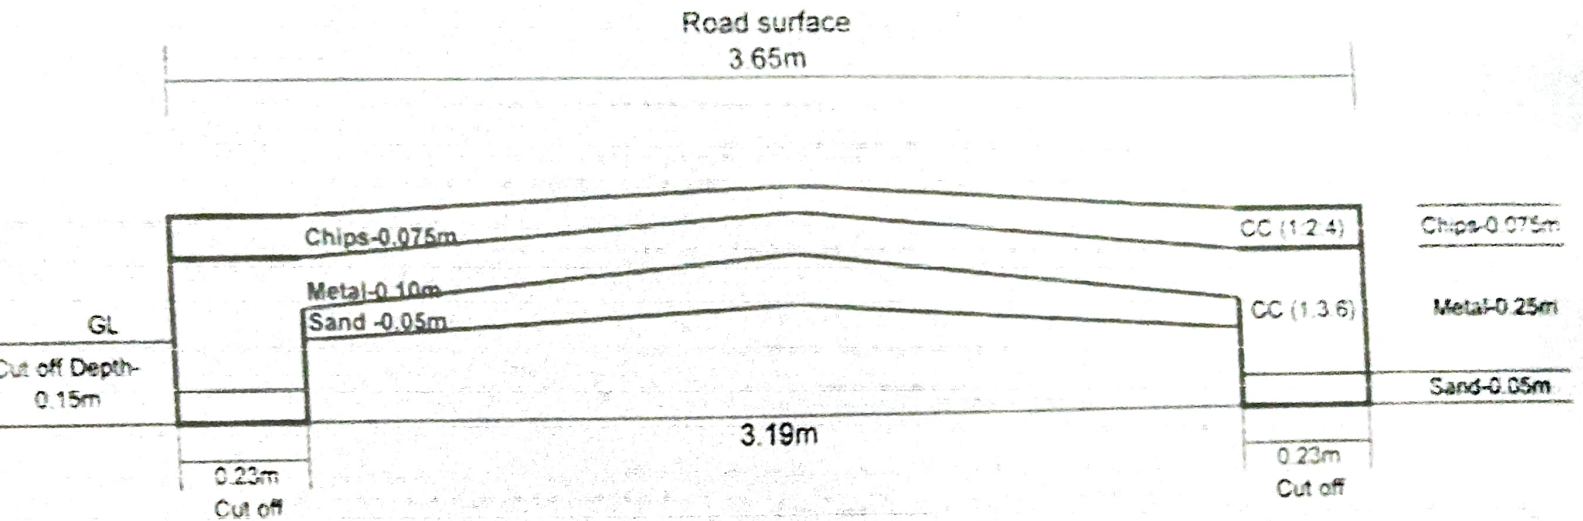

CUTTING SECTION OF "A-B" CC ROAD

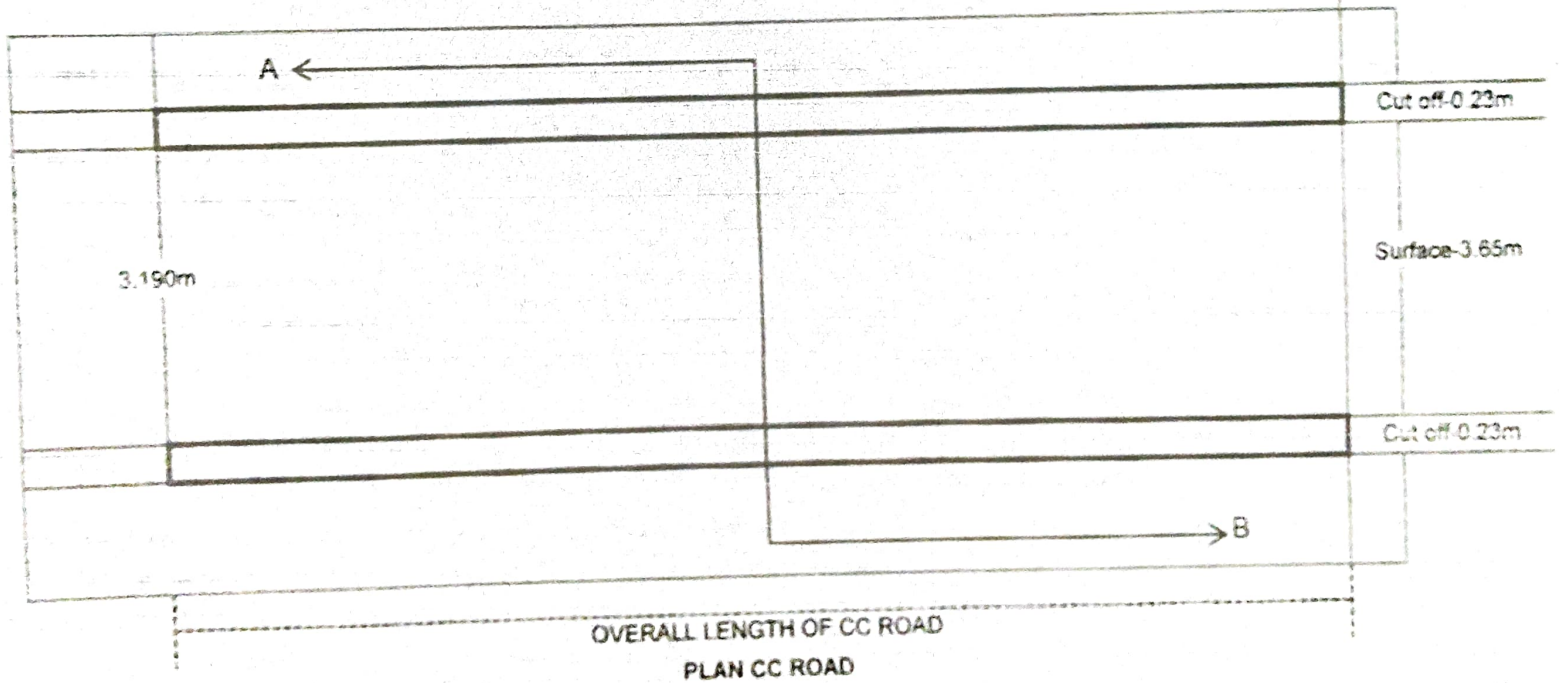

**N.B. : NOT TO SCALE
ALL DIMENSIONS ARE IN METER**