


DETAIL DRAWING OF PROTECTION WALL

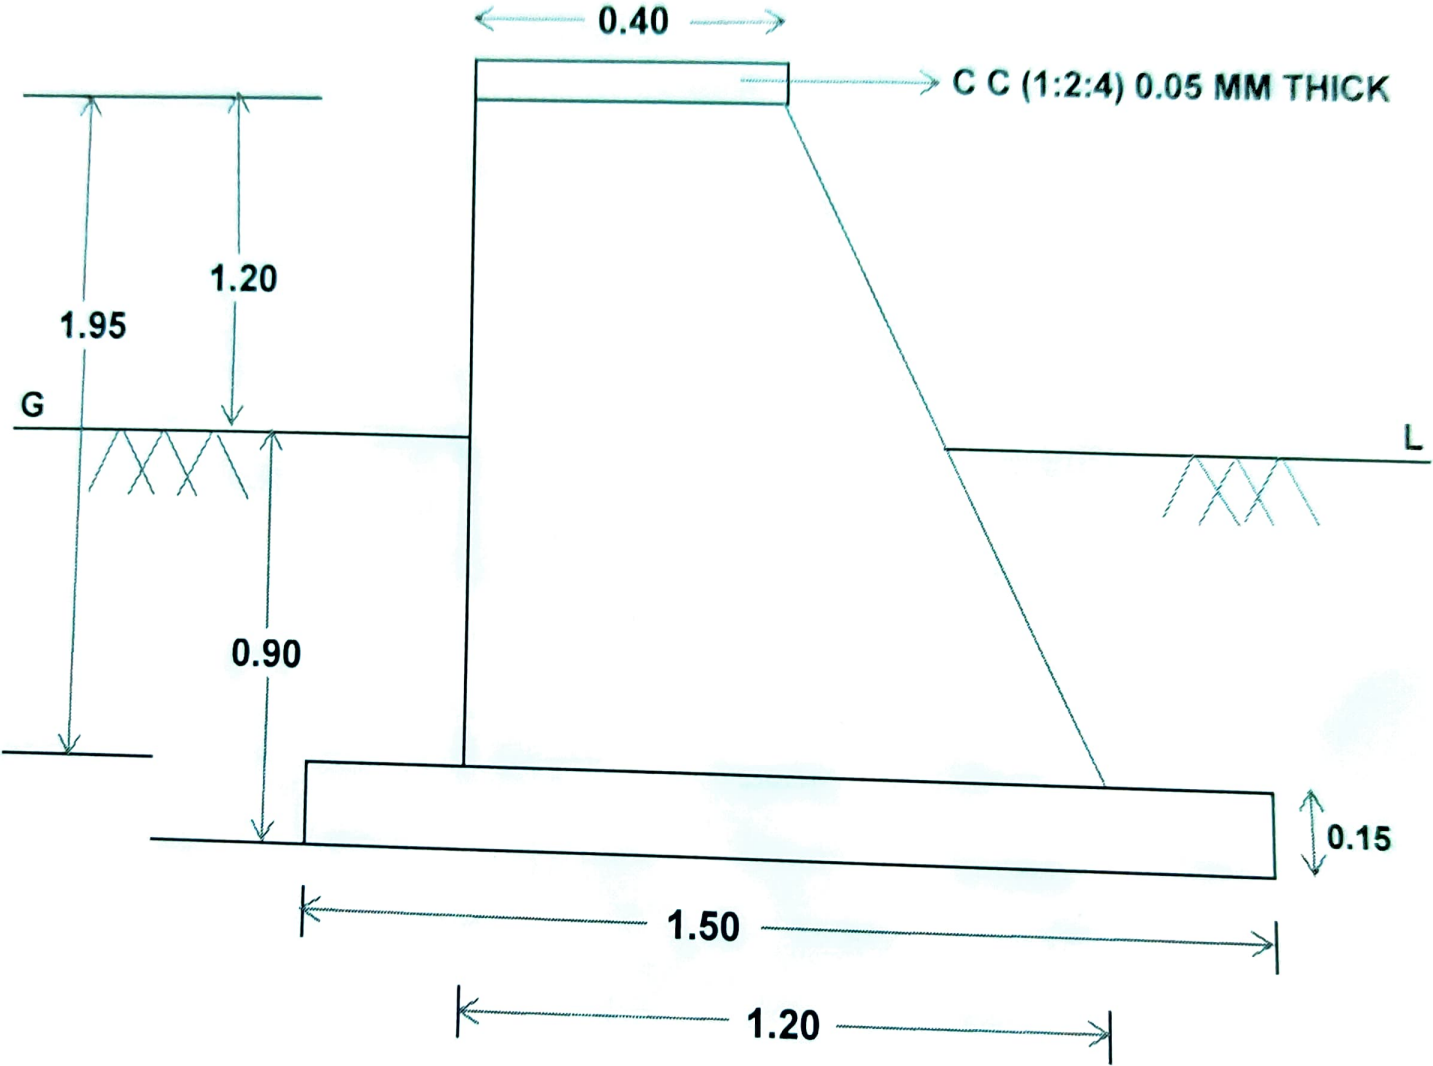

CROSS SECTION