


CROSS SECTION OF CEMENT CONCRETE ROAD

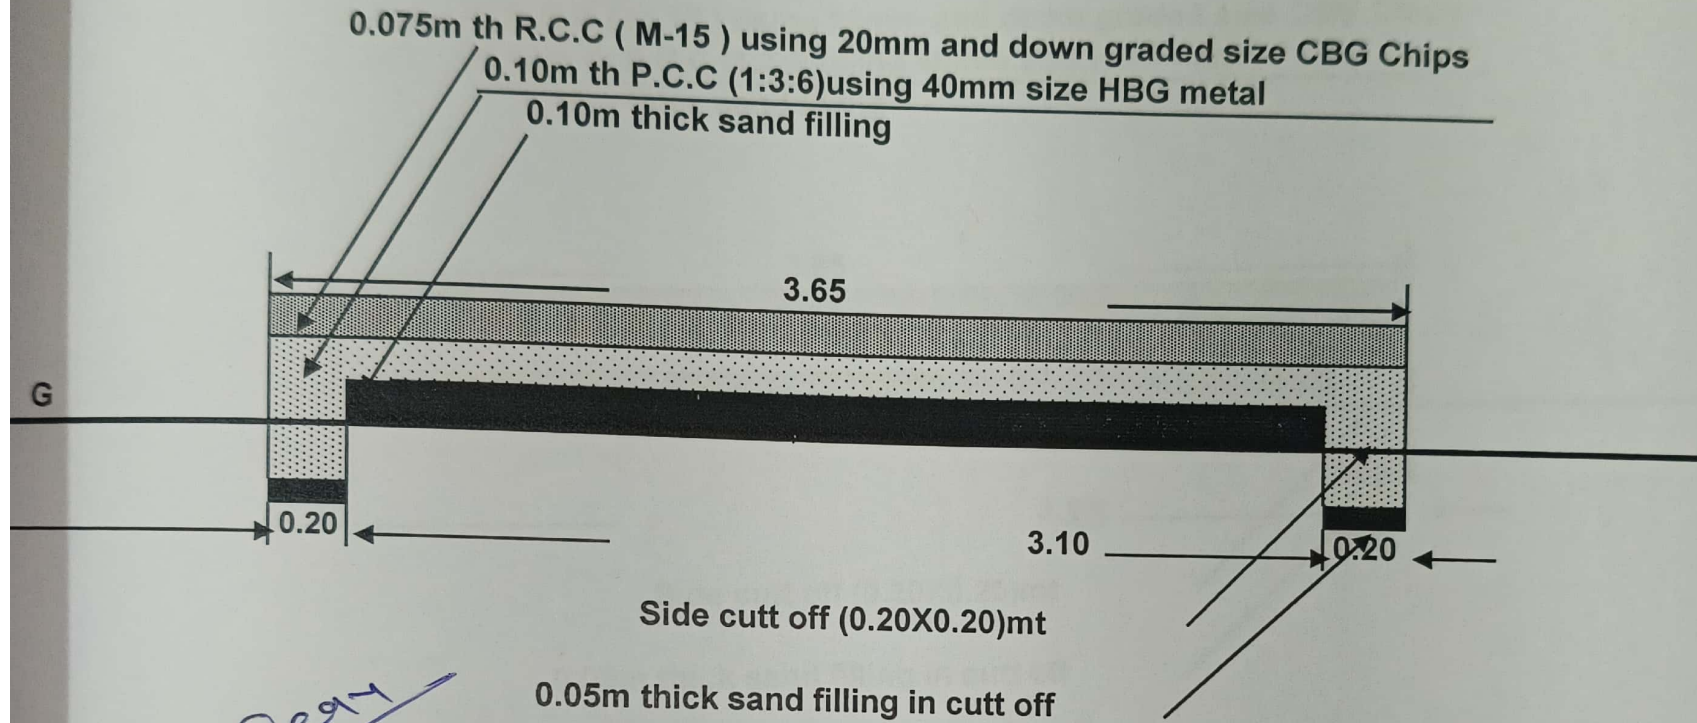

[Signature]
Junior Engineer
Kalampur Block

NOTE :- ALL DIMENSIONS ARE IN Mt