


DRAWINGS

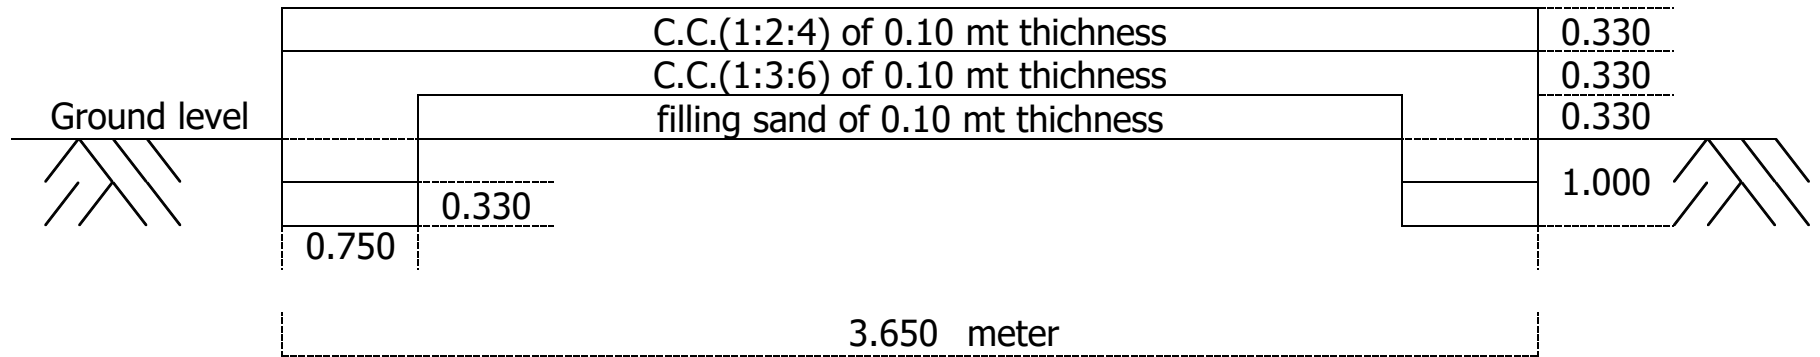

Length of the Road : meter