
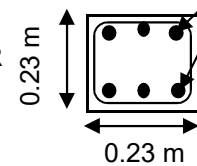
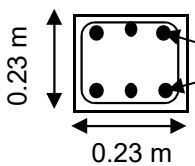
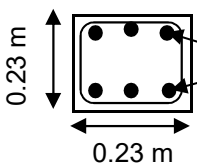
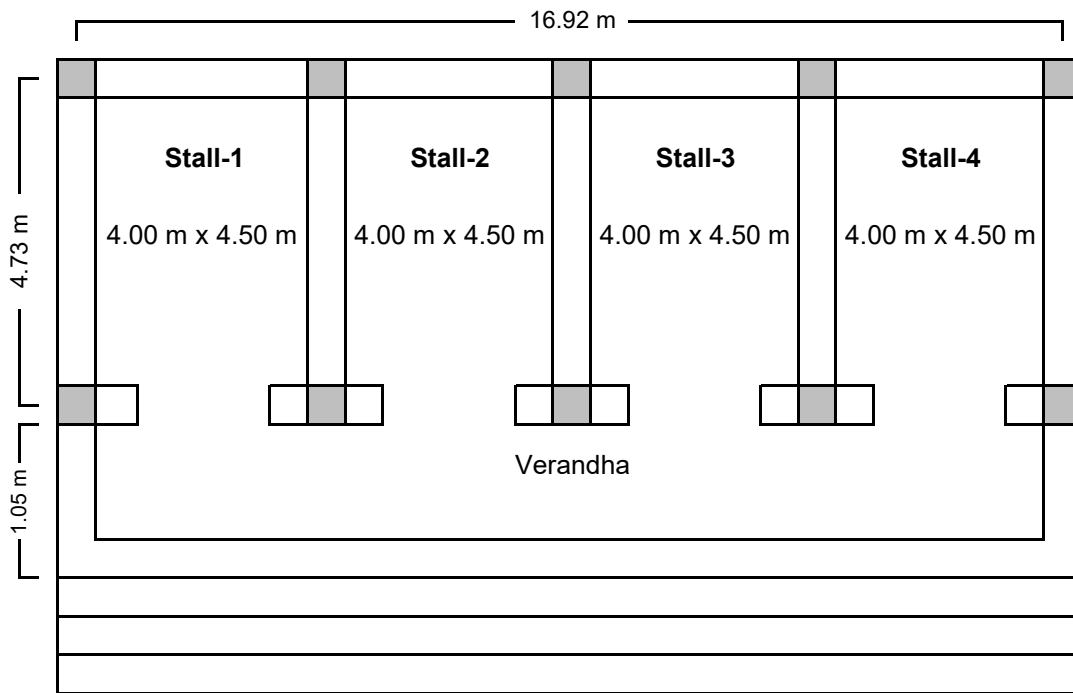
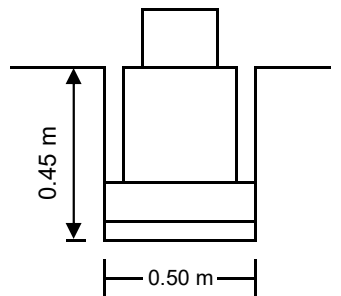
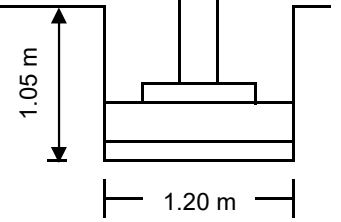


CONSTRUCTION OF MARKET COMPLEX

(Not to the Scale)

Dio-17.57 m

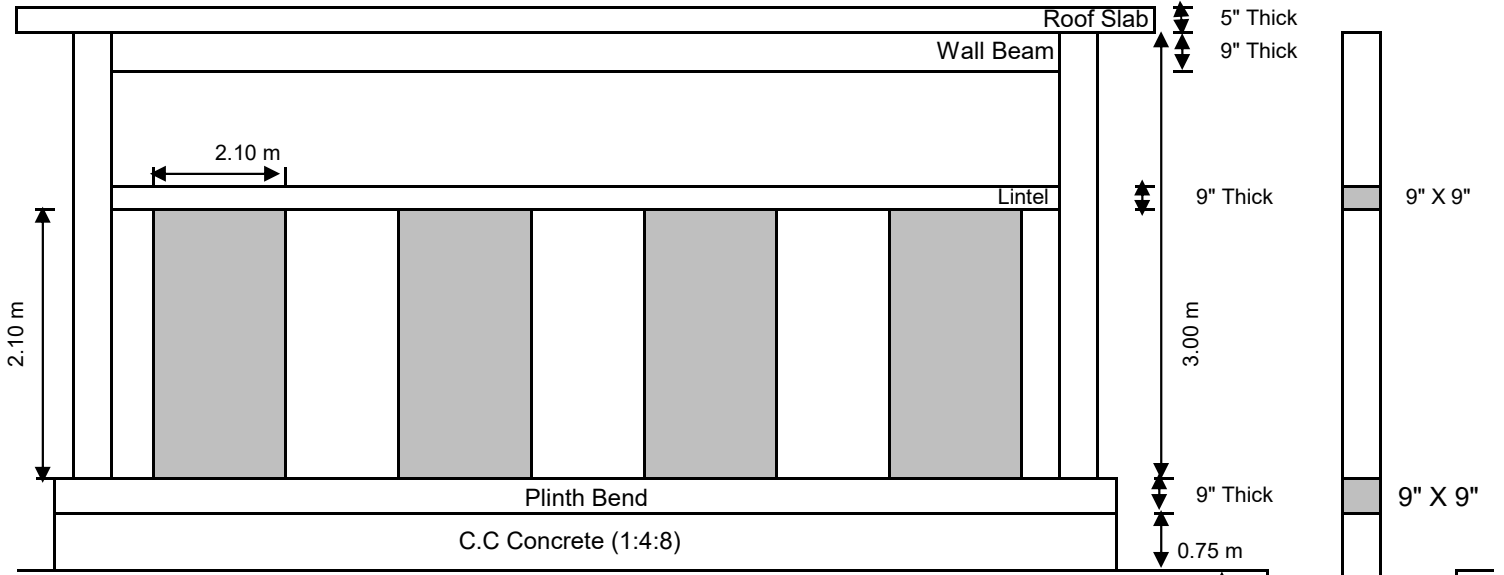

**Junior Engineer
Malkangiri Block**

**Asst. Exe. Engineer
Malkangiri Block**

**Block Development Officer
Malkangiri Block**

-

-