


ALL DIMENSIONS ARE IN FT

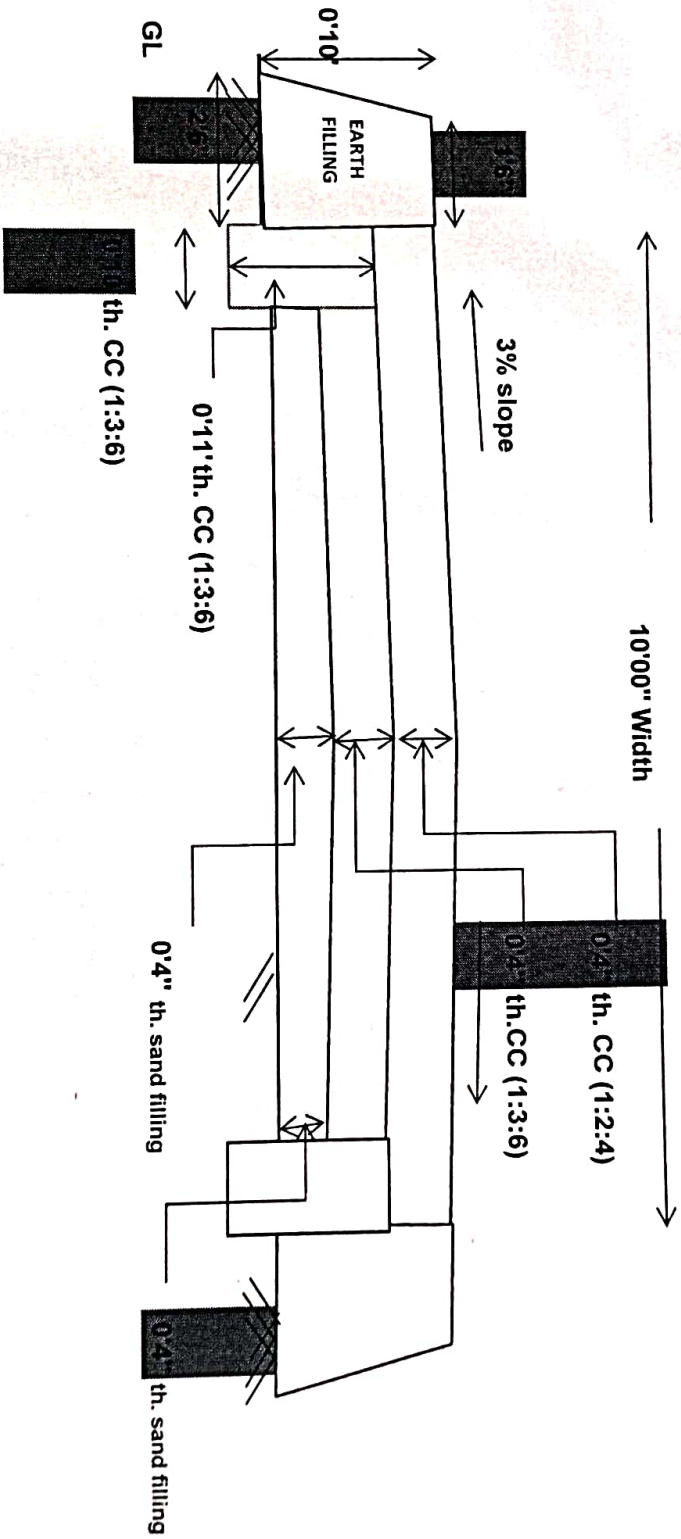

Section Veiw Of CC Road