


PLAN OF C.C ROAD

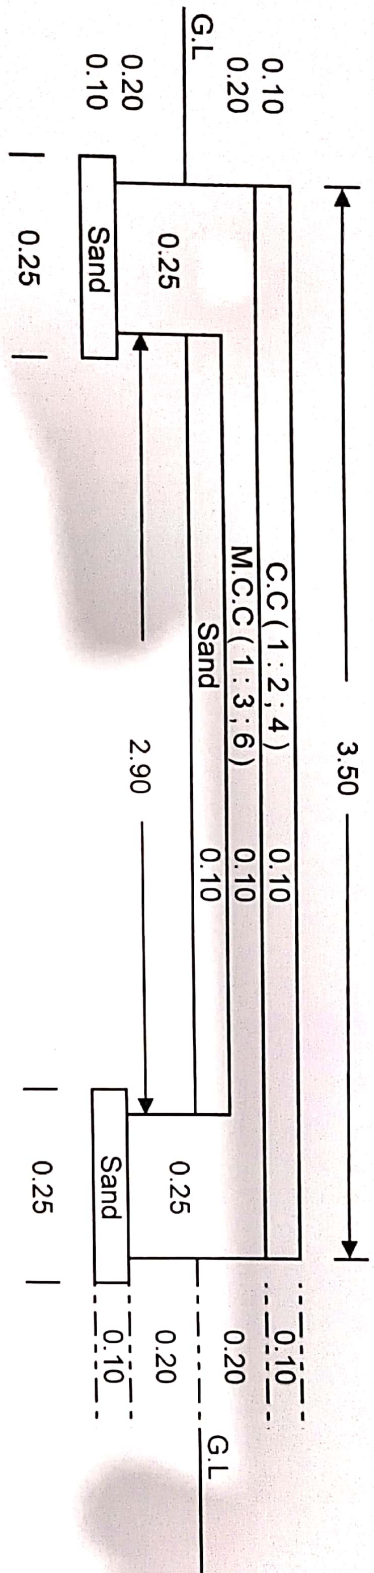

Junior Engineer,
Gaisilet Block

Asst. Ex. Engineer,
Gaisilet Block.

B.D.O
Gaisilet Block