


ALL DIMENSIONS ARE IN MM

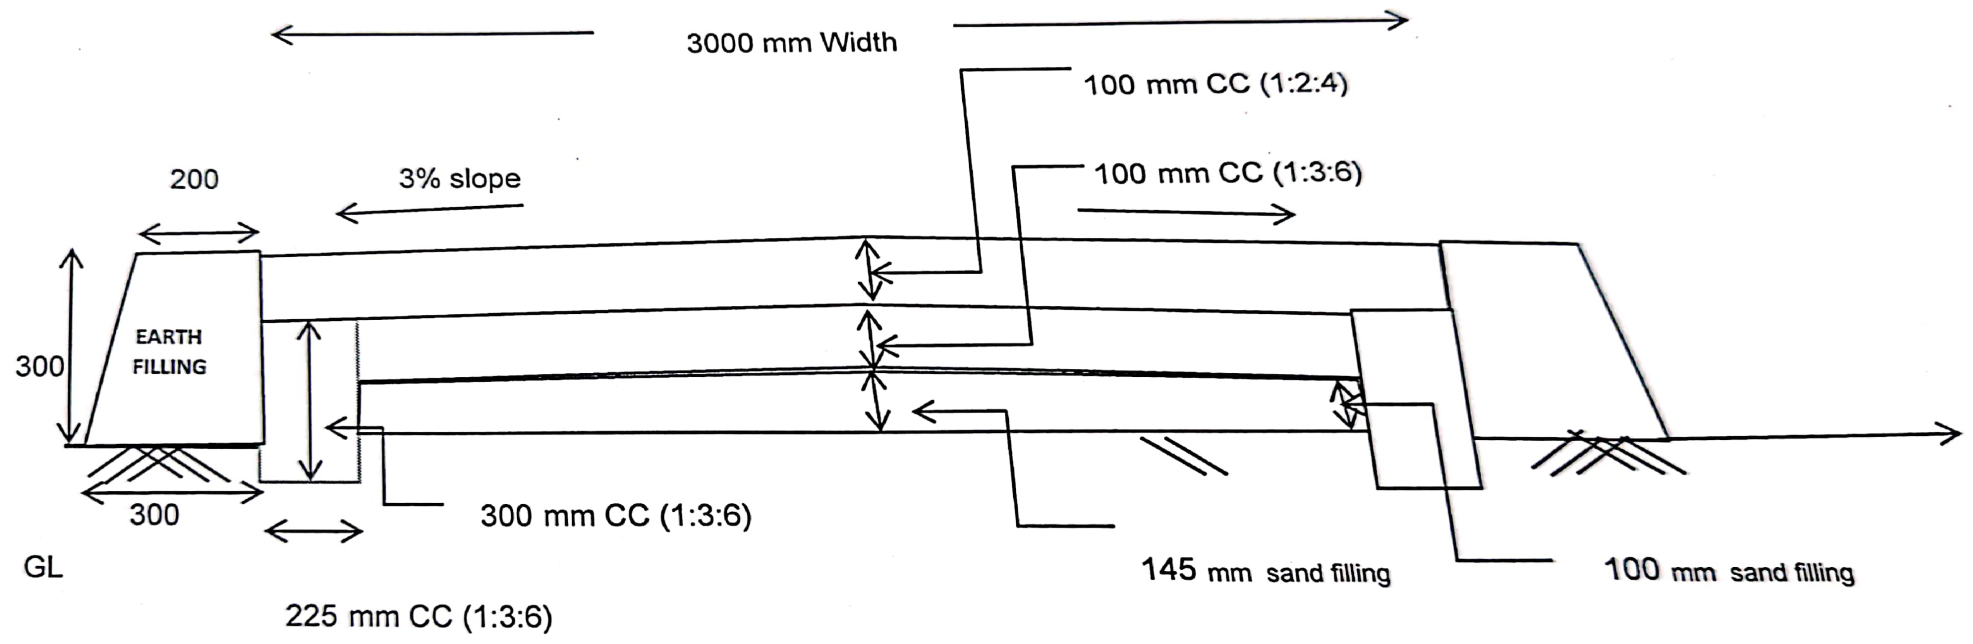

Section Veiw Of CC Road