


Concrete Road Cross Section

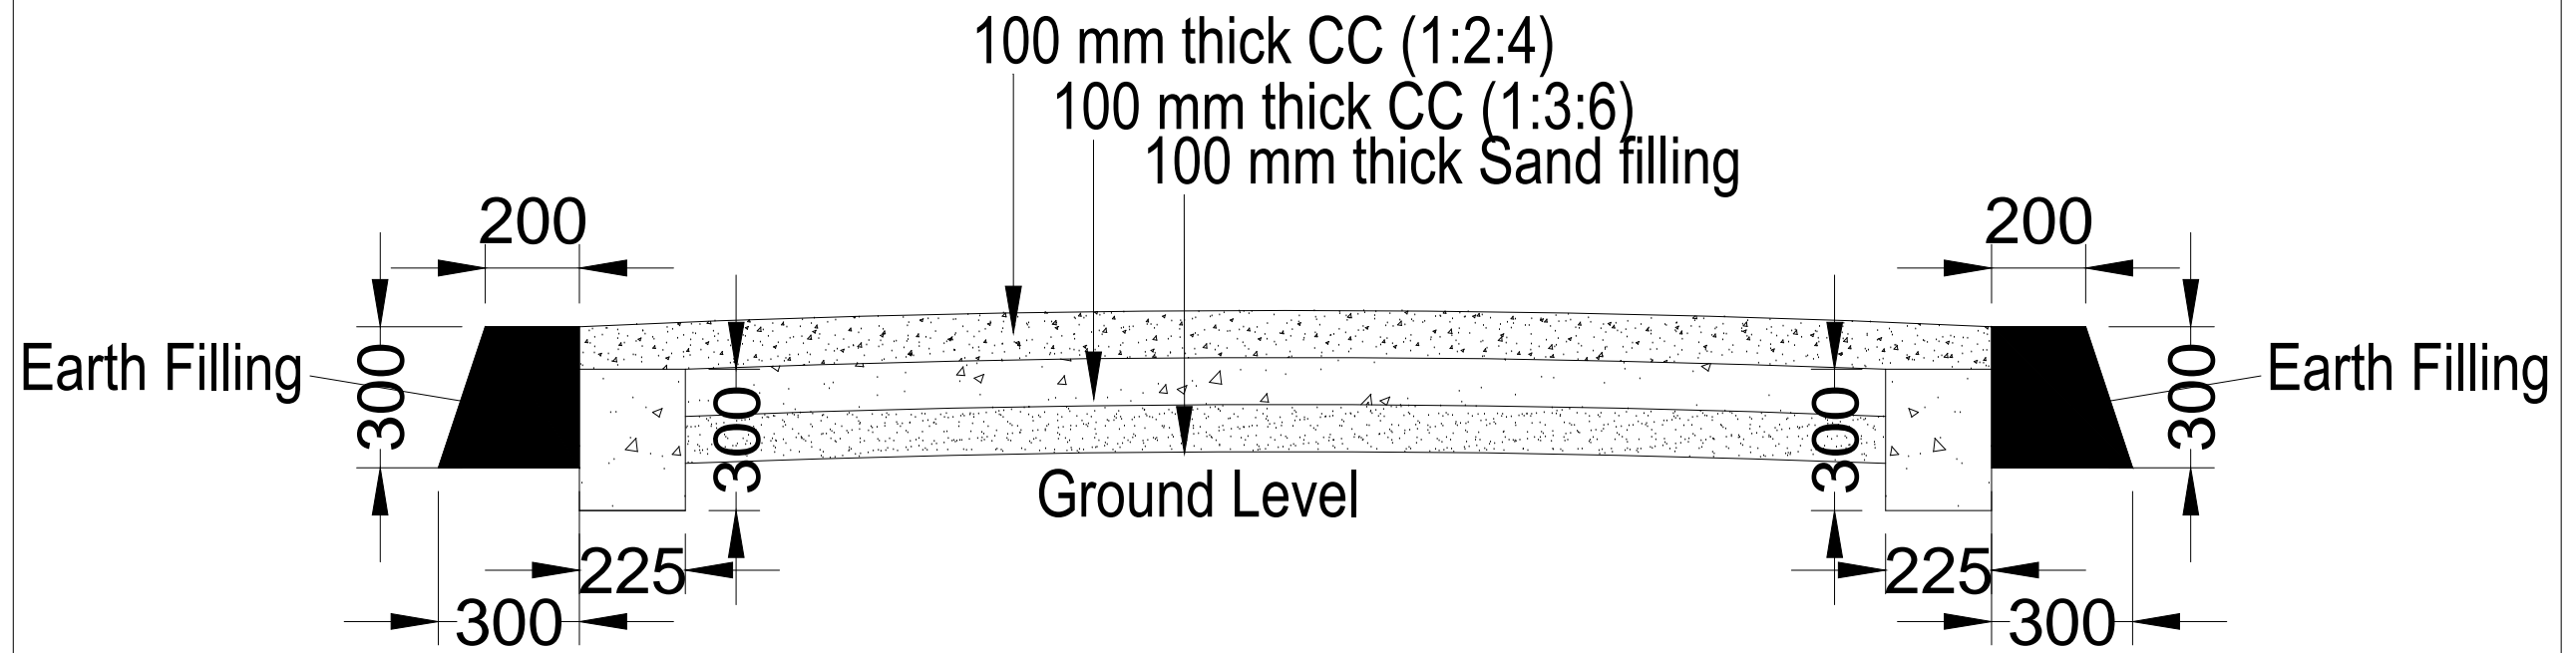

Assistant Engineer
Kuarmunda Block

Assistant Executive Engineer
Kuarmunda Block

Block Development Officer
Kuarmunda Block