


All Dimension In Meter

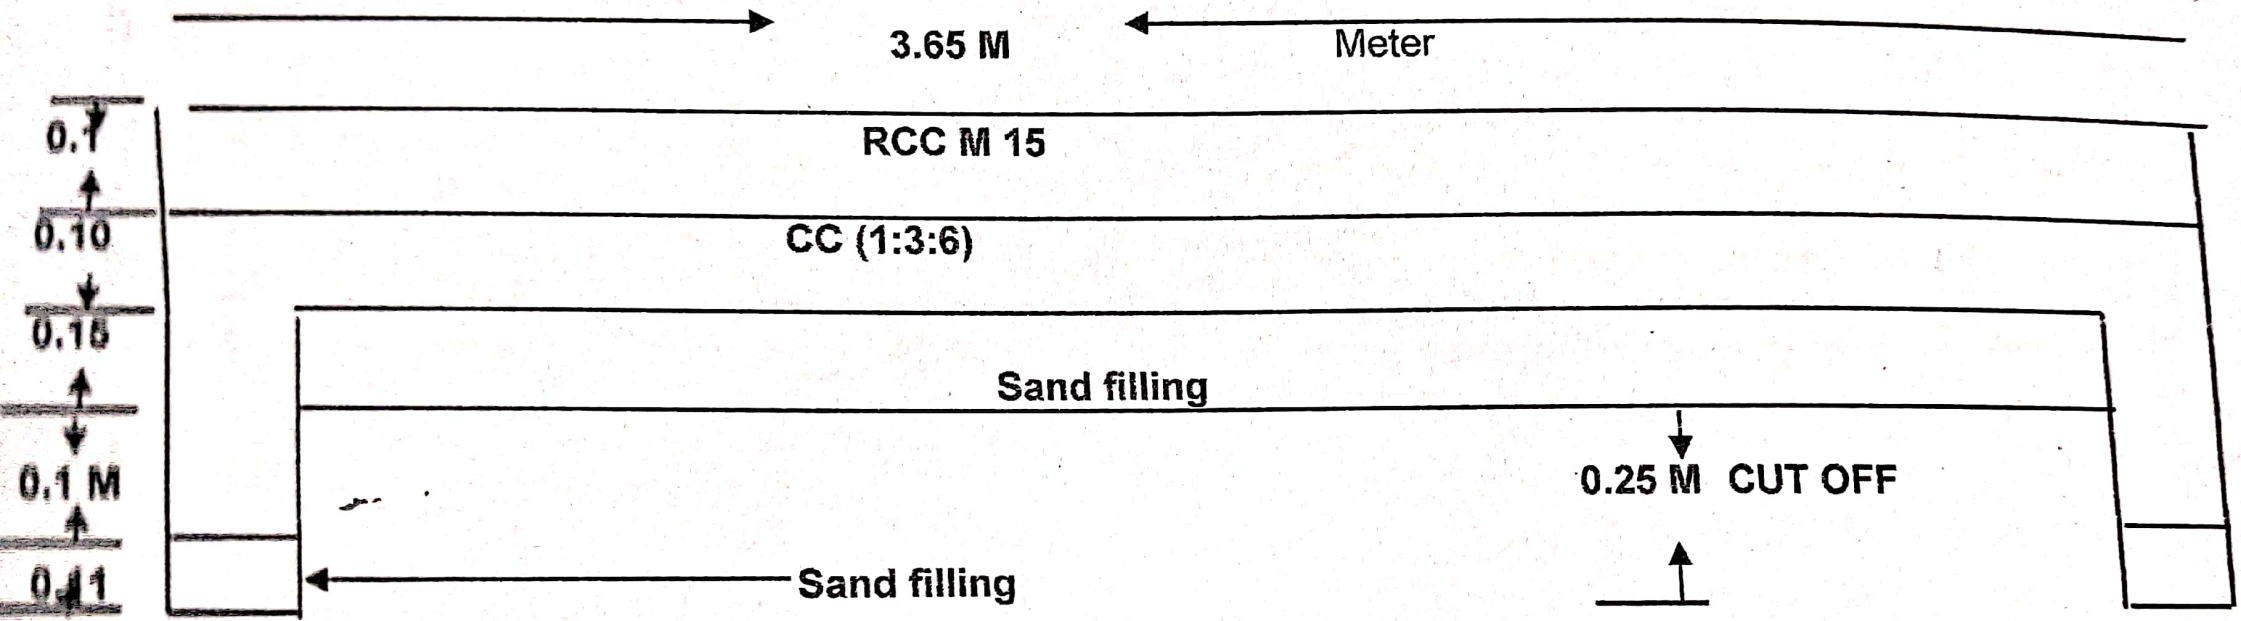

NOT TO SCALE