


1391

**PROPOSED LAYOUT PLAN OF RURAL HAATS CARING PERISHABLE COMMODITIES**

6.00 Mtr.

24.00 Mtr.

3.00 Mtr.

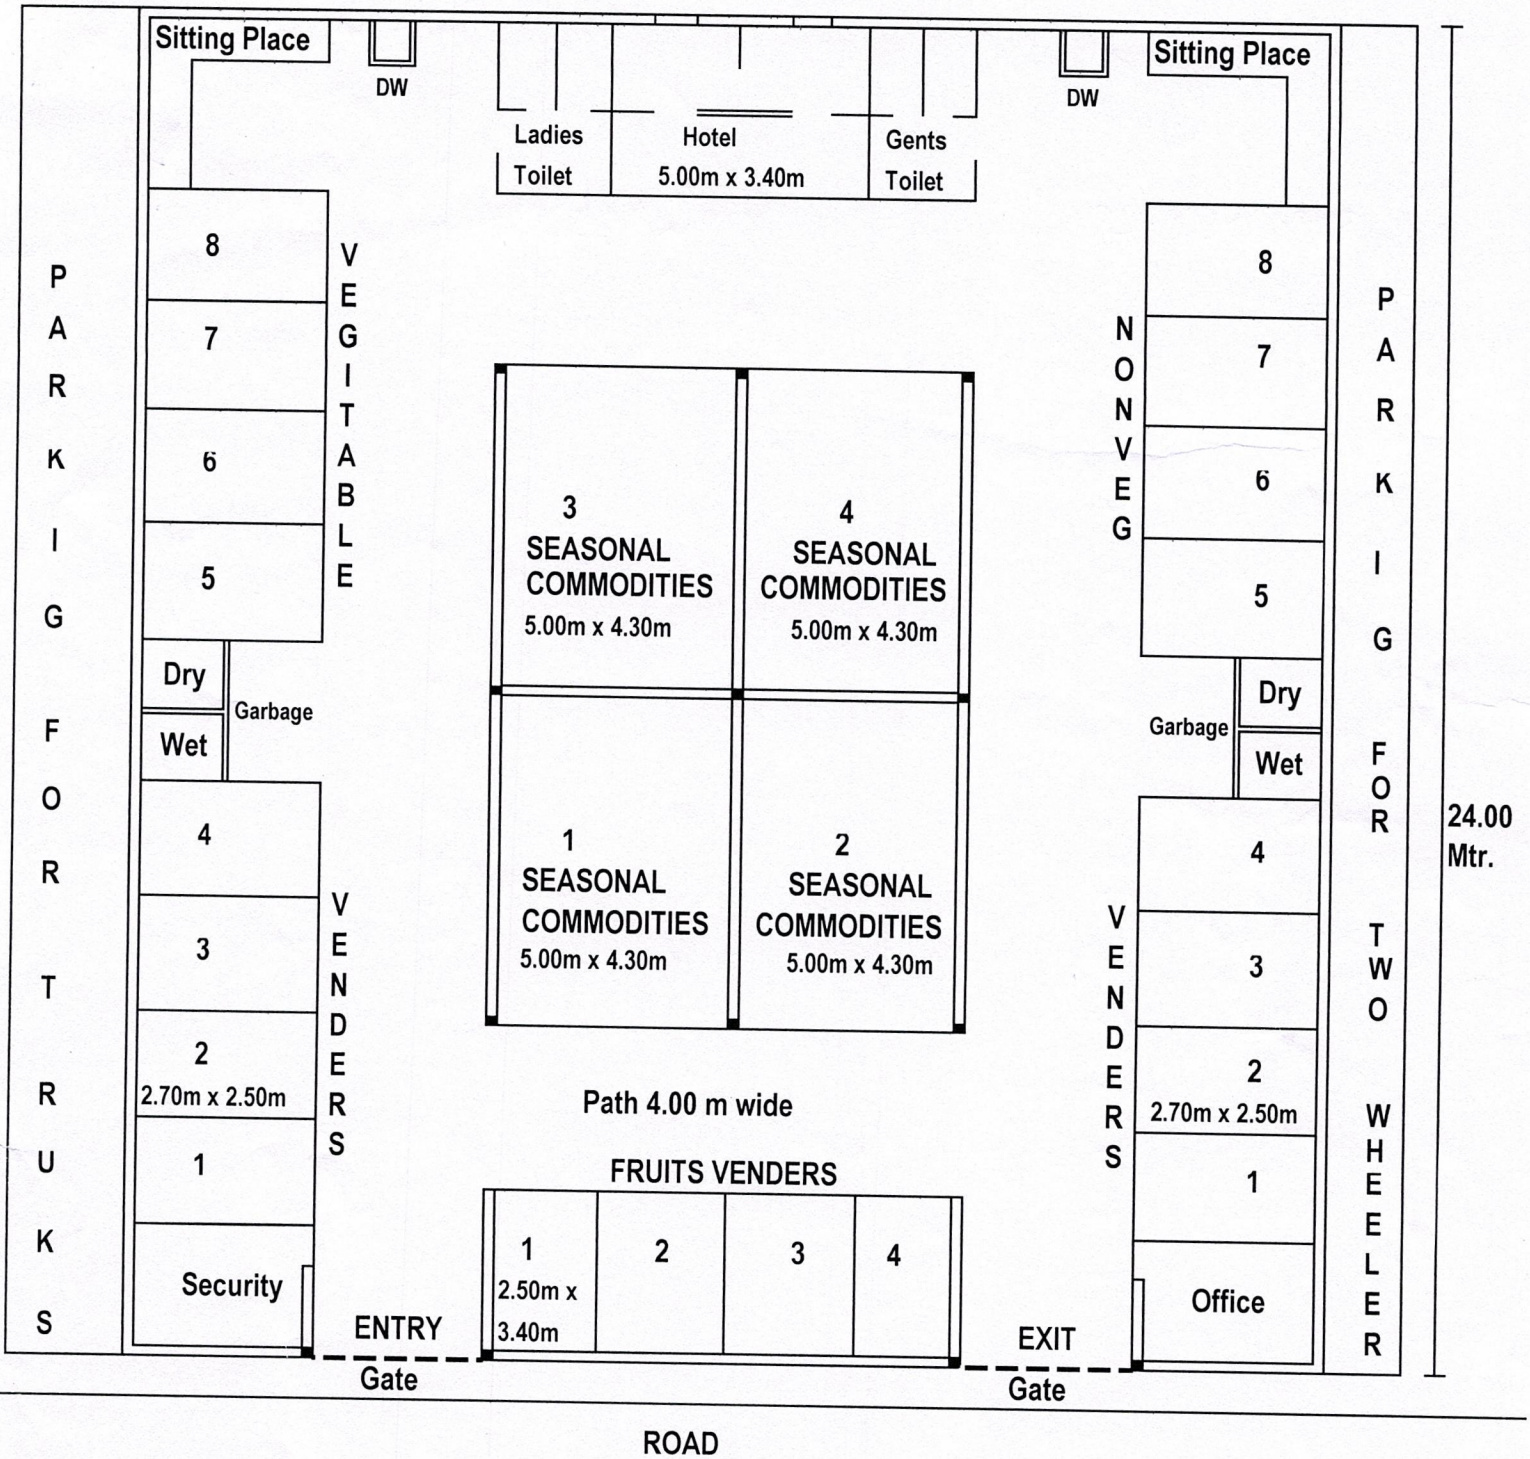

Vegitabe Venders	= 08 Nos. (Size = 2.70m x 2.50m)
Non Veg Venders	= 08 Nos. (Size = 2.70m x 2.50m)
Fruits Venders	= 04 Nos. (Size = 2.50m x 3.40m)
Seasonal Commodities Venders	= 04 Nos. (Size = 5.00m x 4.30m)
<b>Total</b>	<b>= 24 Nos.</b>
Intermediate Path	= 4.00 m wide
Wall thickness	= 0.30 m wide