


CC ROAD DRAWING

NOT TO SCALE

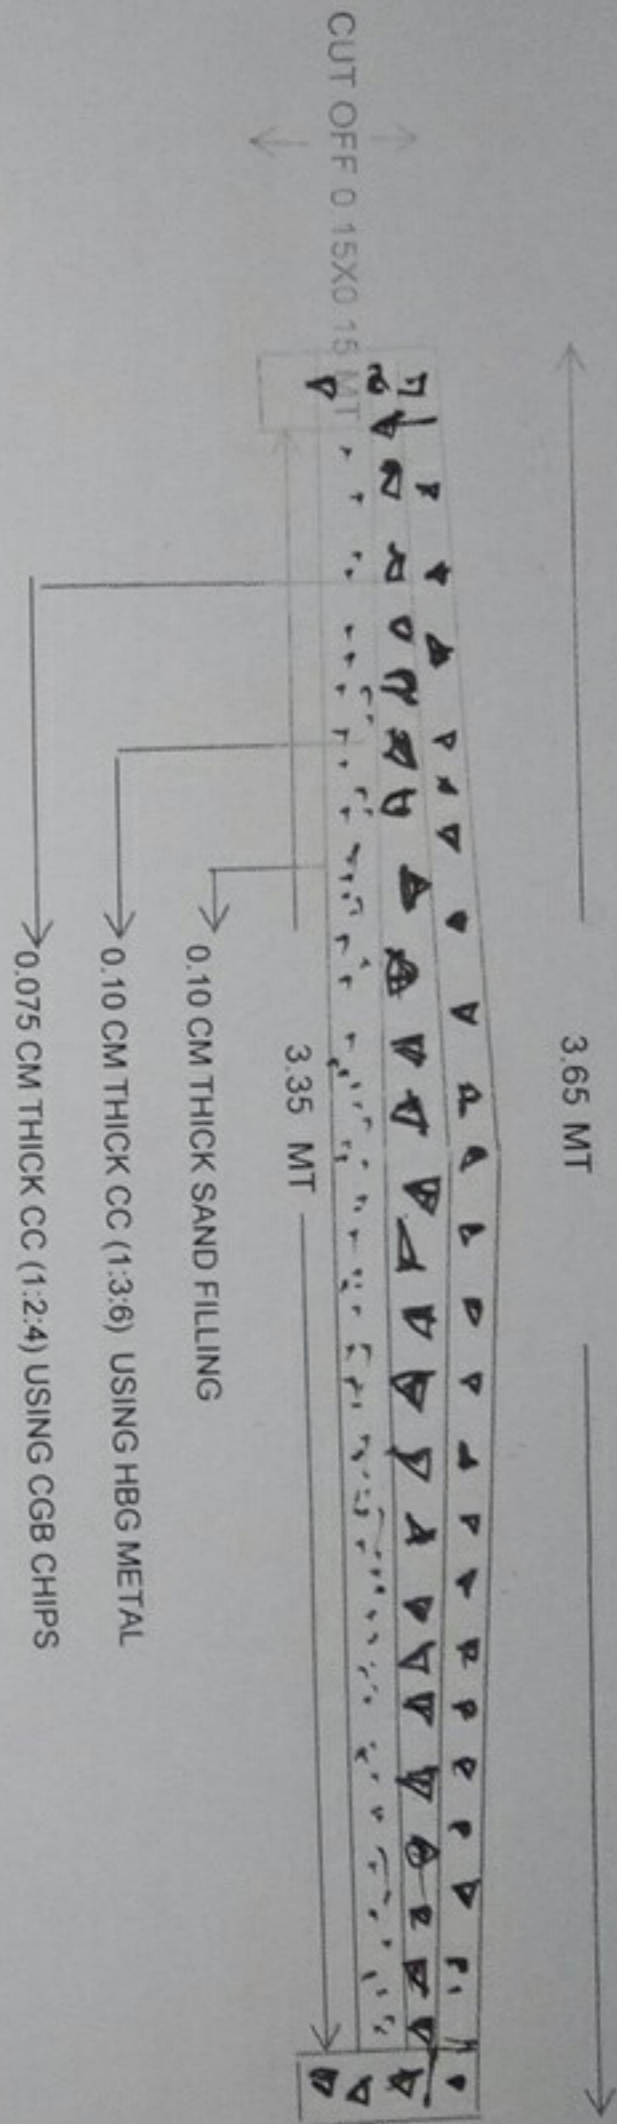

Junior Engineer

Asst. Executive Engineer

Block Development Officer