


ALL DIMENSIONS ARE IN MM

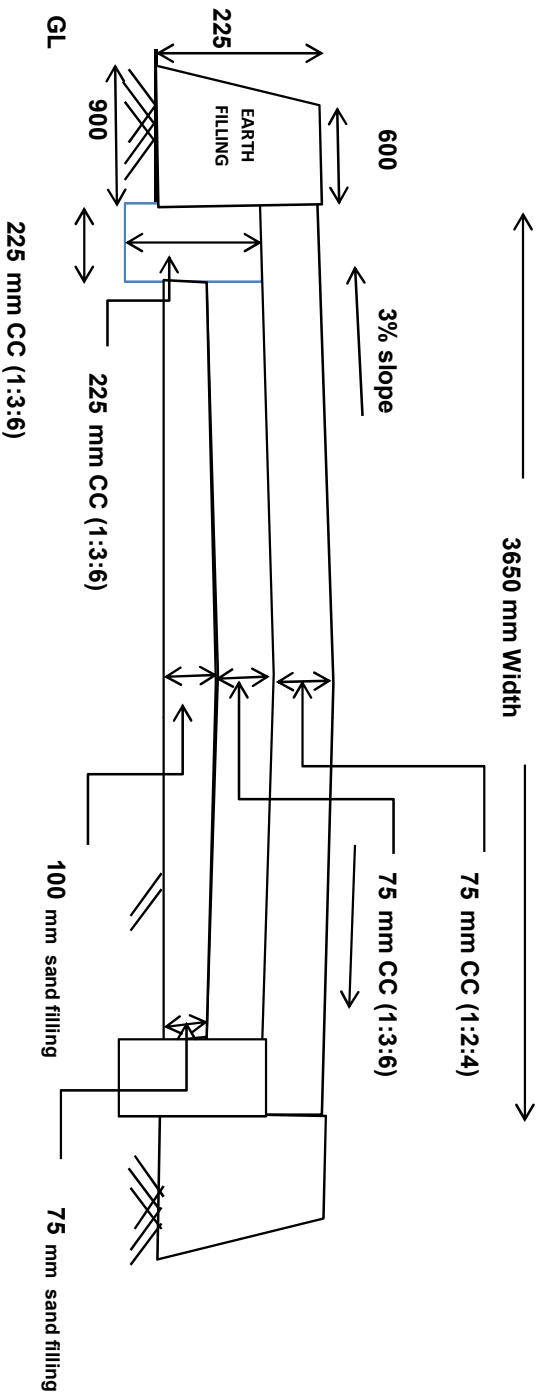

Section Veiw Of CC Road

Junior Engineer
Ghasipura Block

Asst.Exe. Engg.
Ghasipura Block