


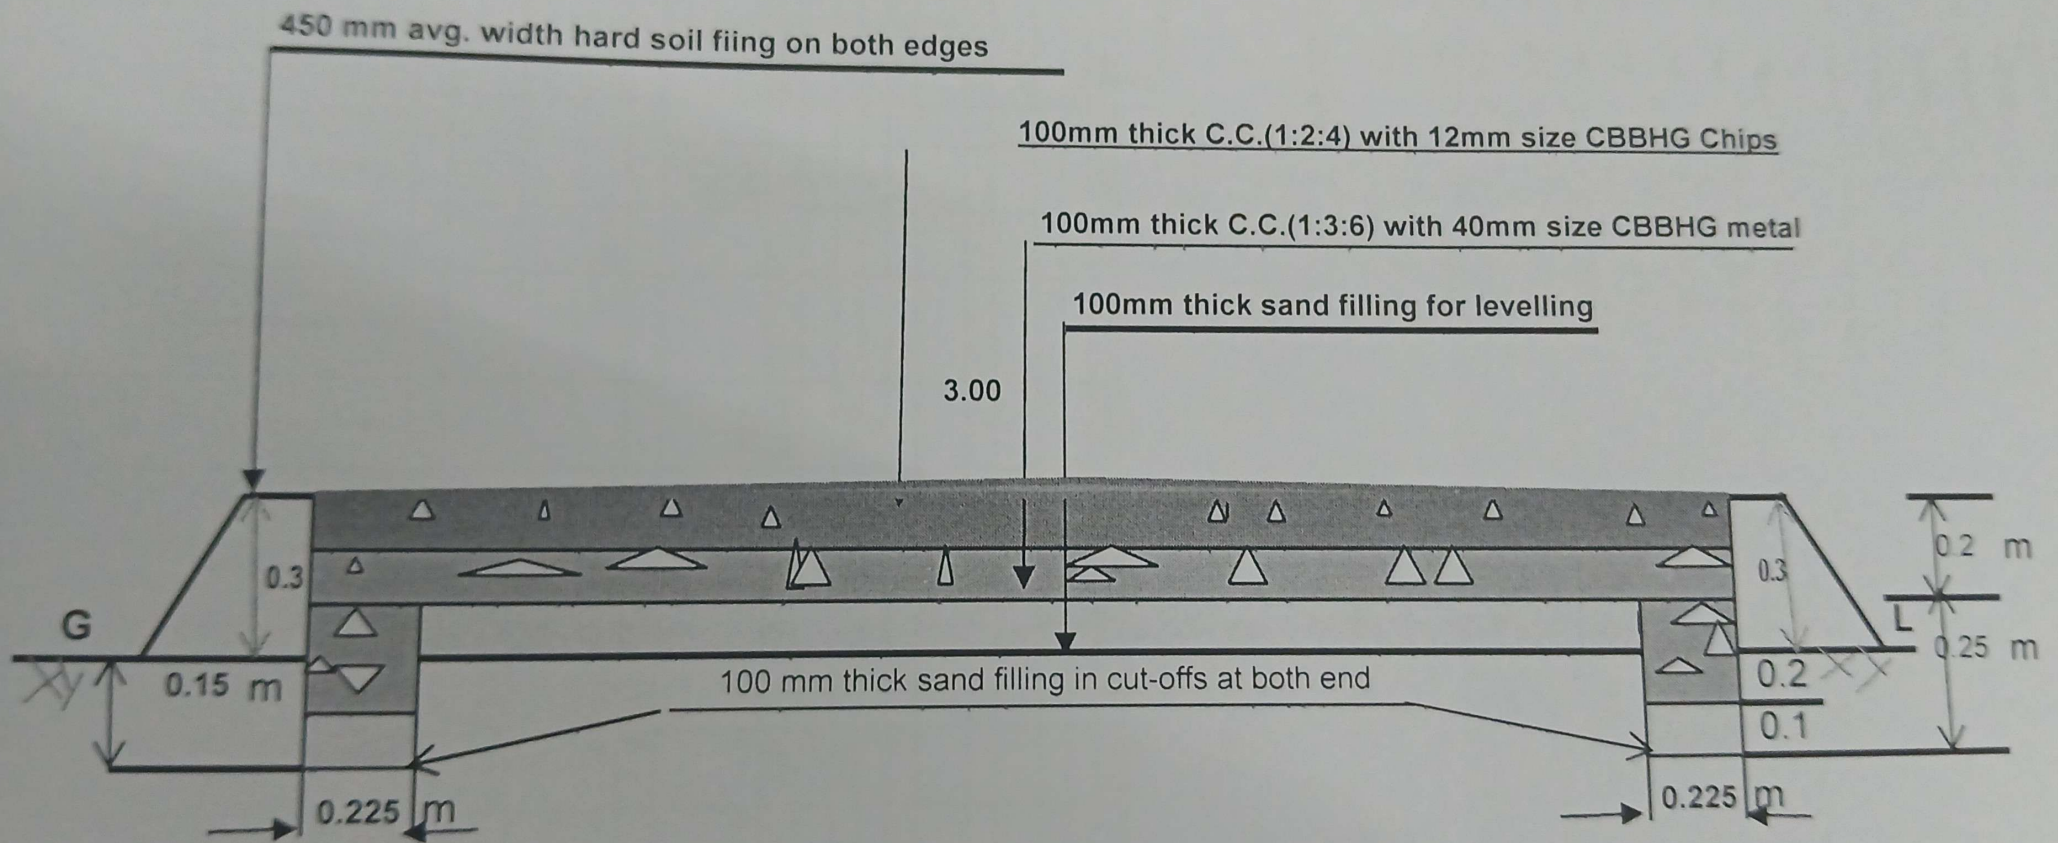

Road Plan