


AWC

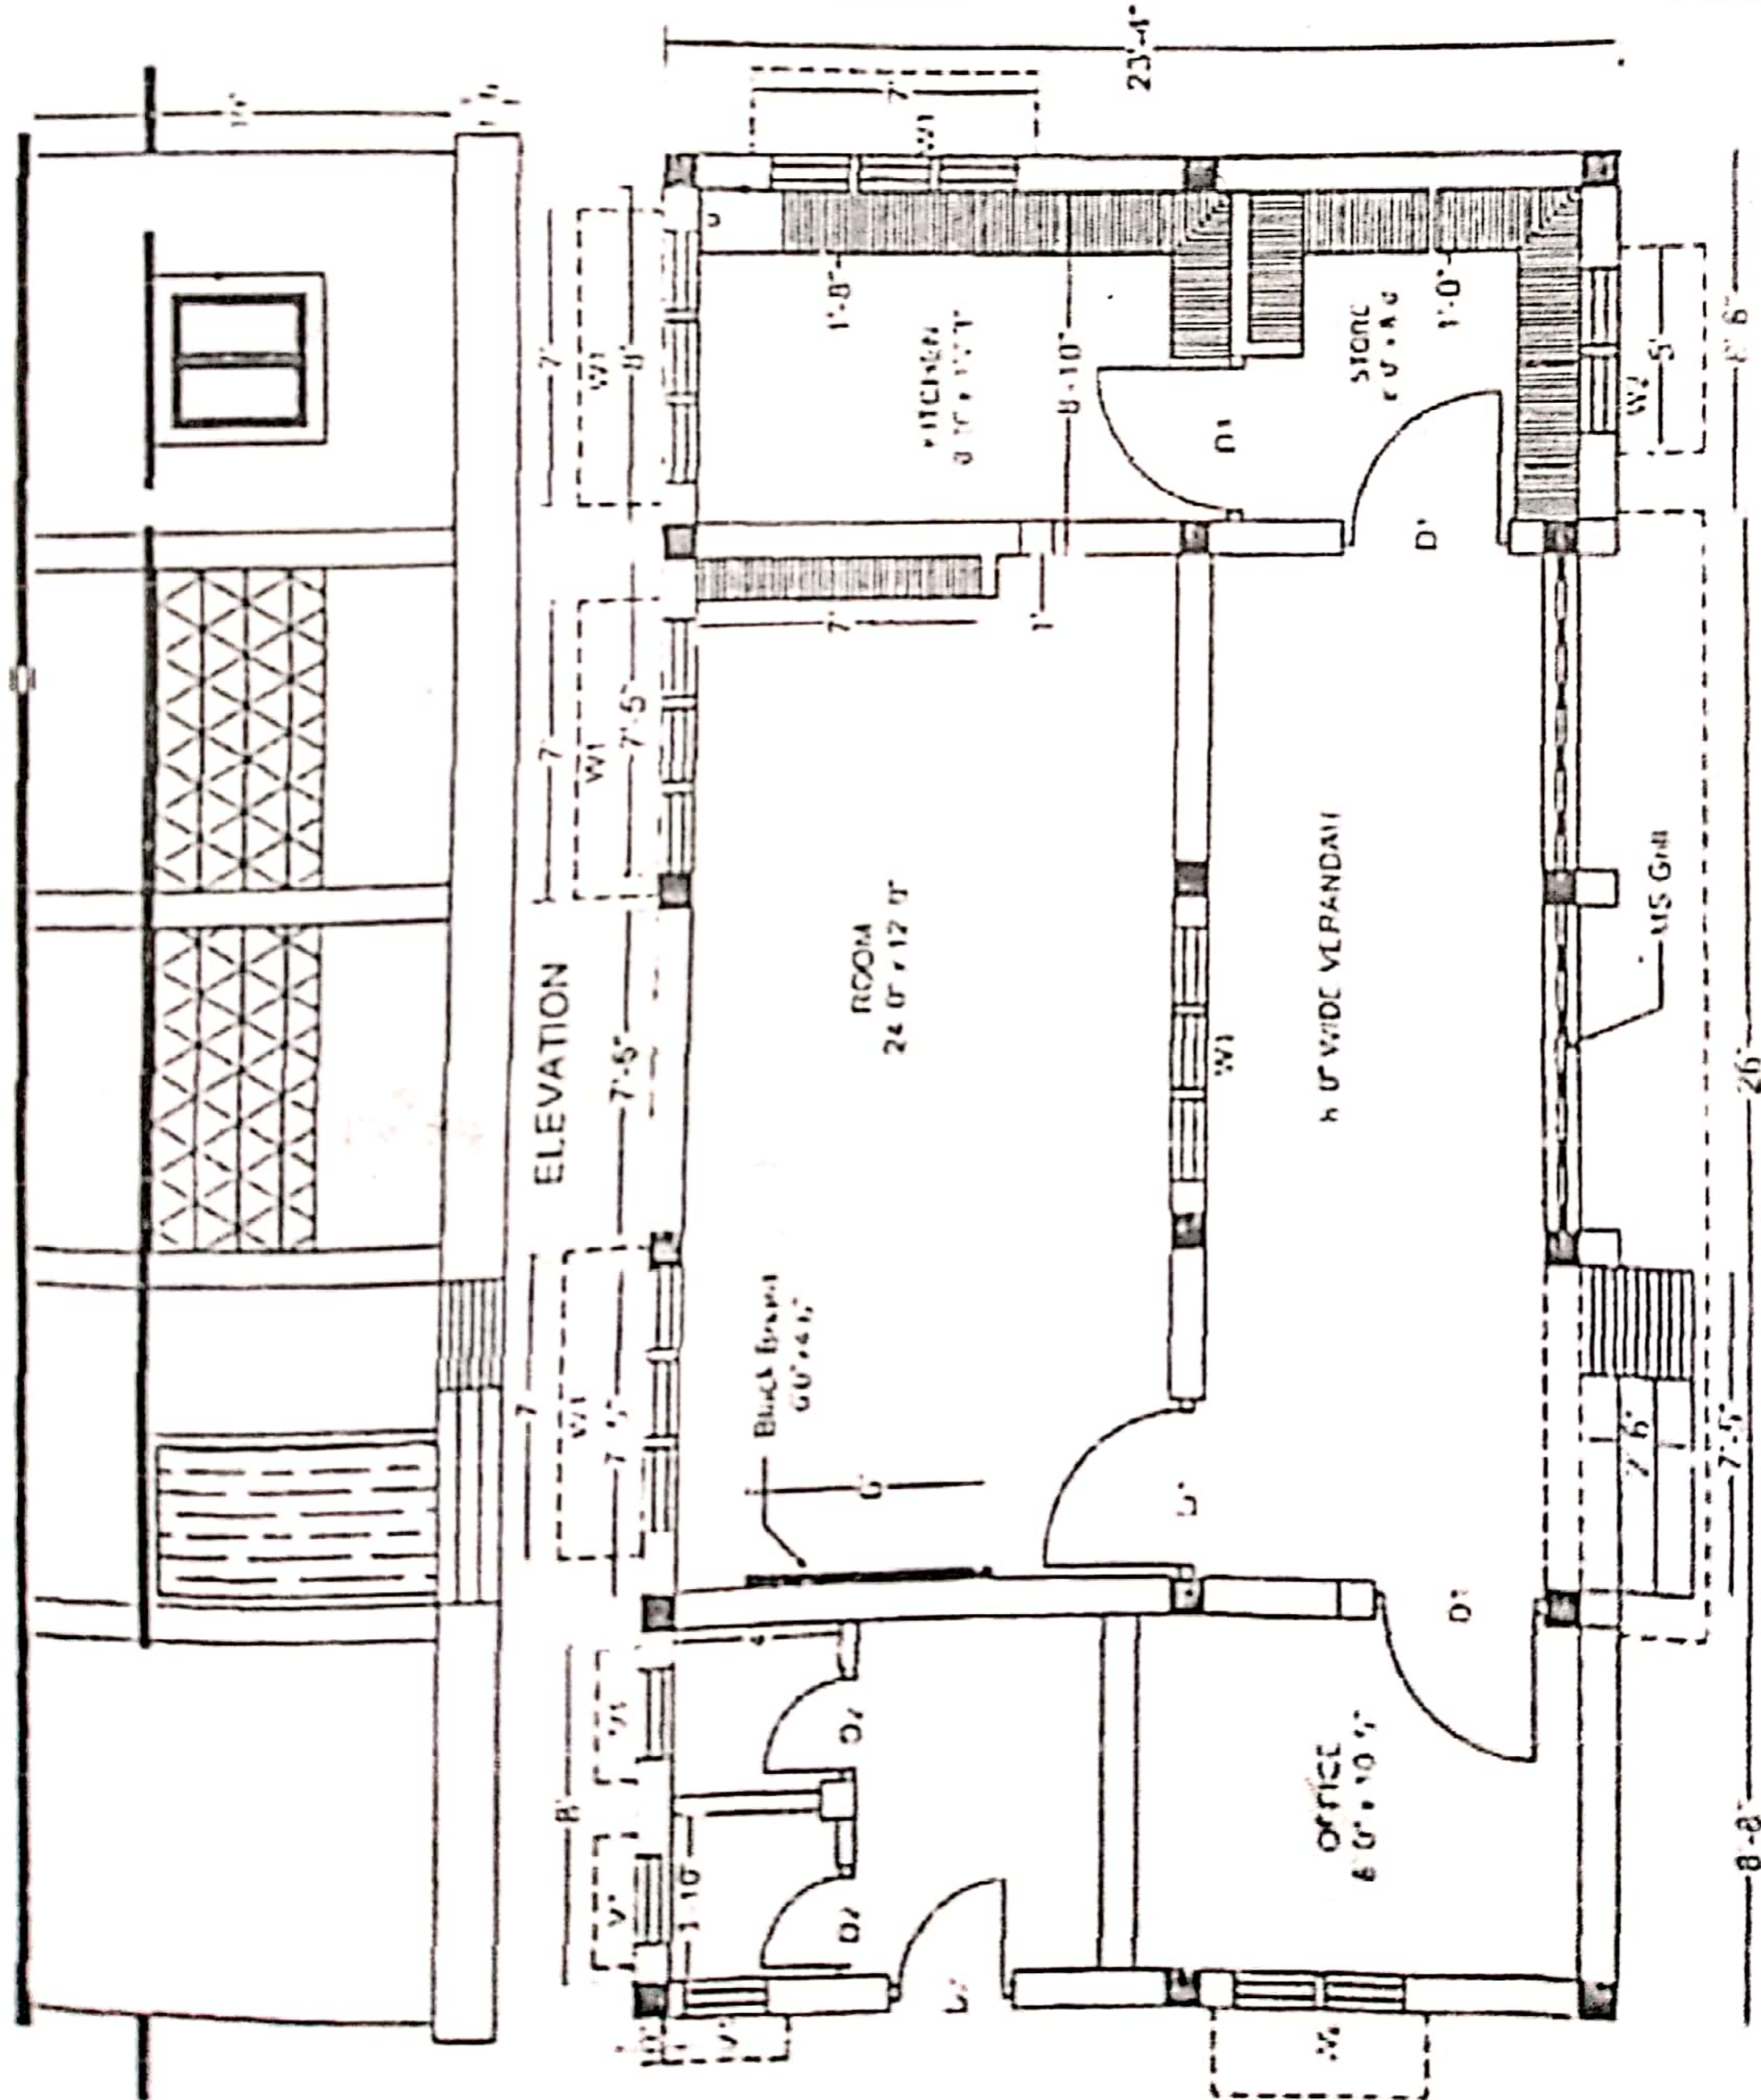

PLINTH AREA = 998.68 sq ft

DOOR & WINDOW SCHEDULE	
ITEM	DESCRIPTION
D1	WOODEN DOOR WITH GLASS PANELS
D2	WOODEN DOOR WITH GLASS PANELS
W1	WOODEN WINDOW WITH GLASS PANELS
W2	WOODEN WINDOW WITH GLASS PANELS
V1	WOODEN VERANDAH

**TATA** TATA Sponge Iron Ltd., Joda

ANGANWADI CENTER

Drawn By	CSR-002
Checked By	
Approved By	

REVISION NOTE

NO.	DESCRIPTION	DATE

PLAN