


ALL DIMENSIONS ARE IN METER

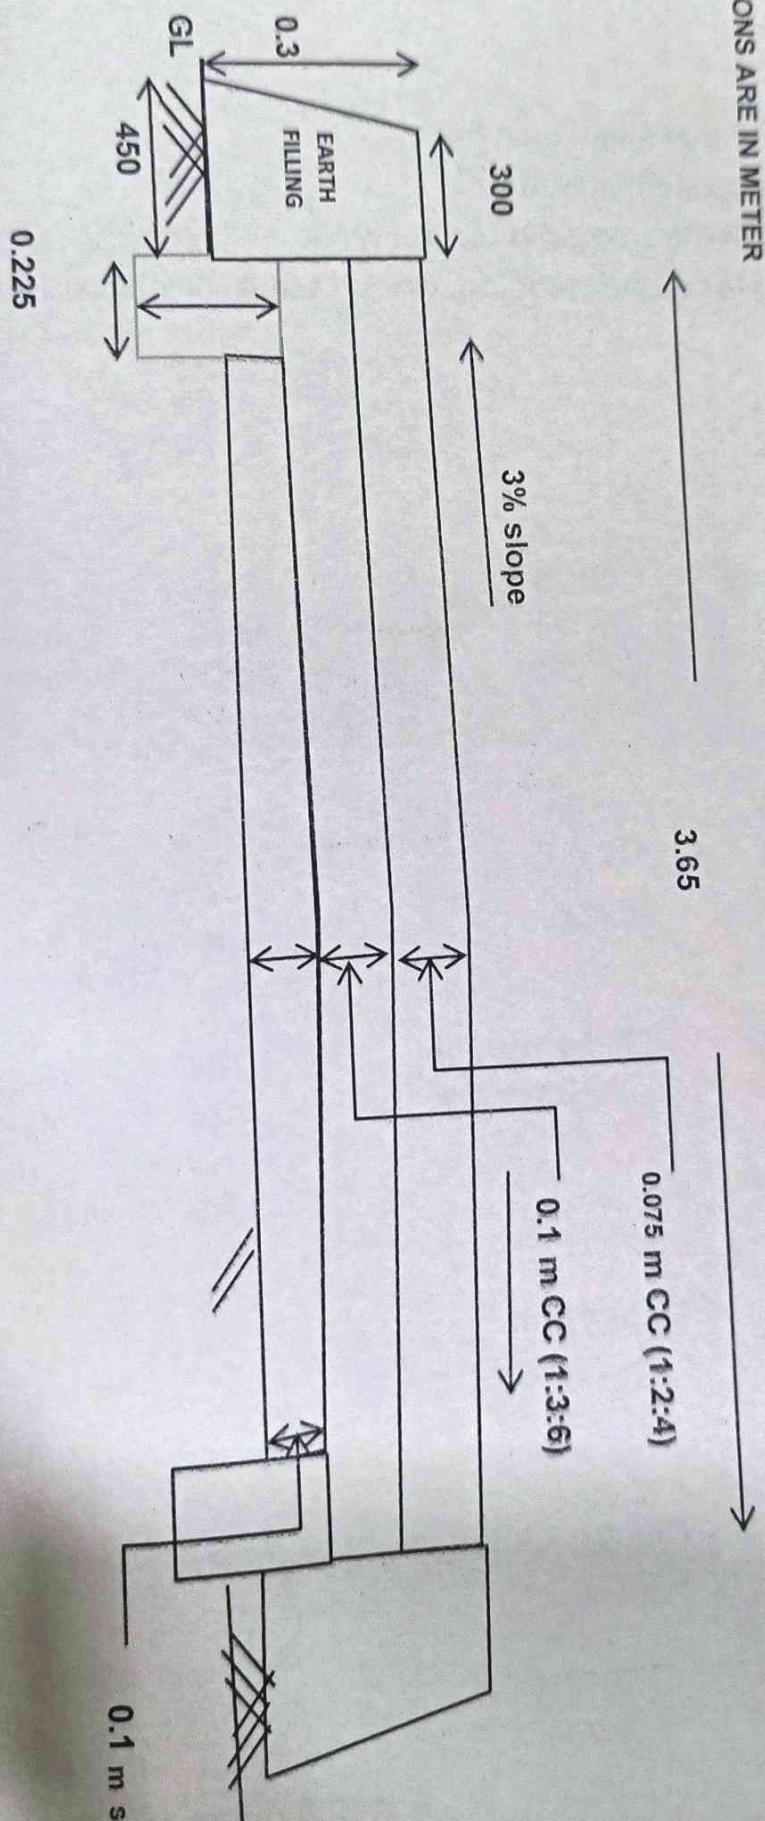

Section Veiw Of CC Road