


Typical Cross Section of Cement Concrete Road

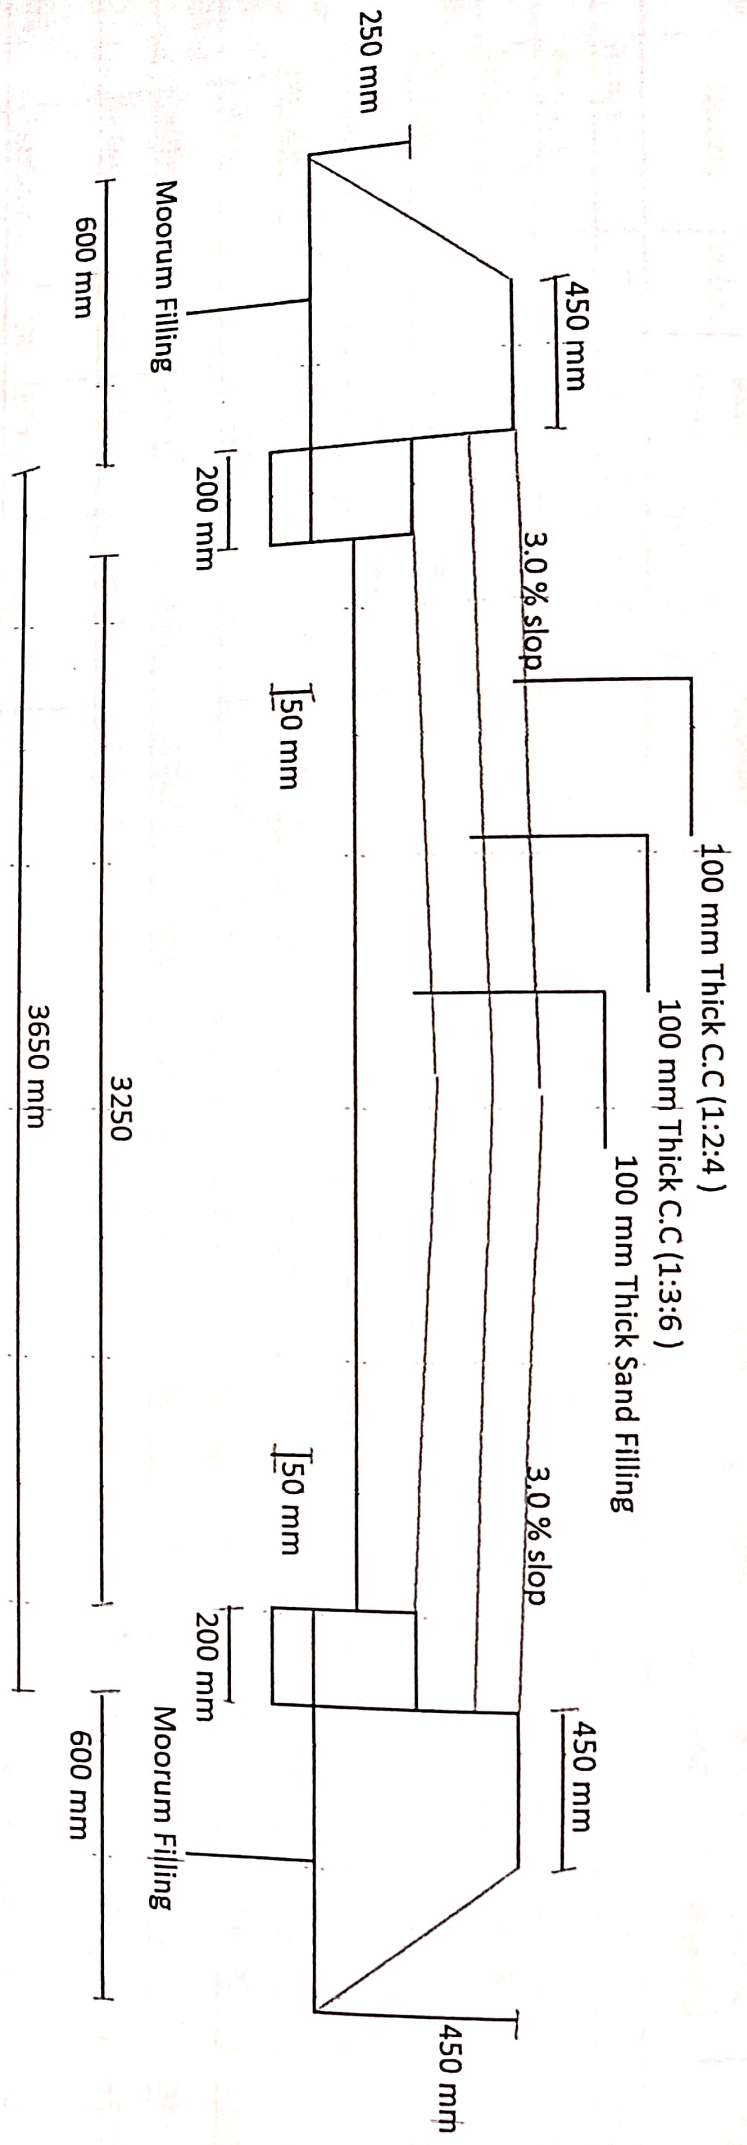

ALL DIMENSIONS ARE MM