


PLAN OF HATT PINDI

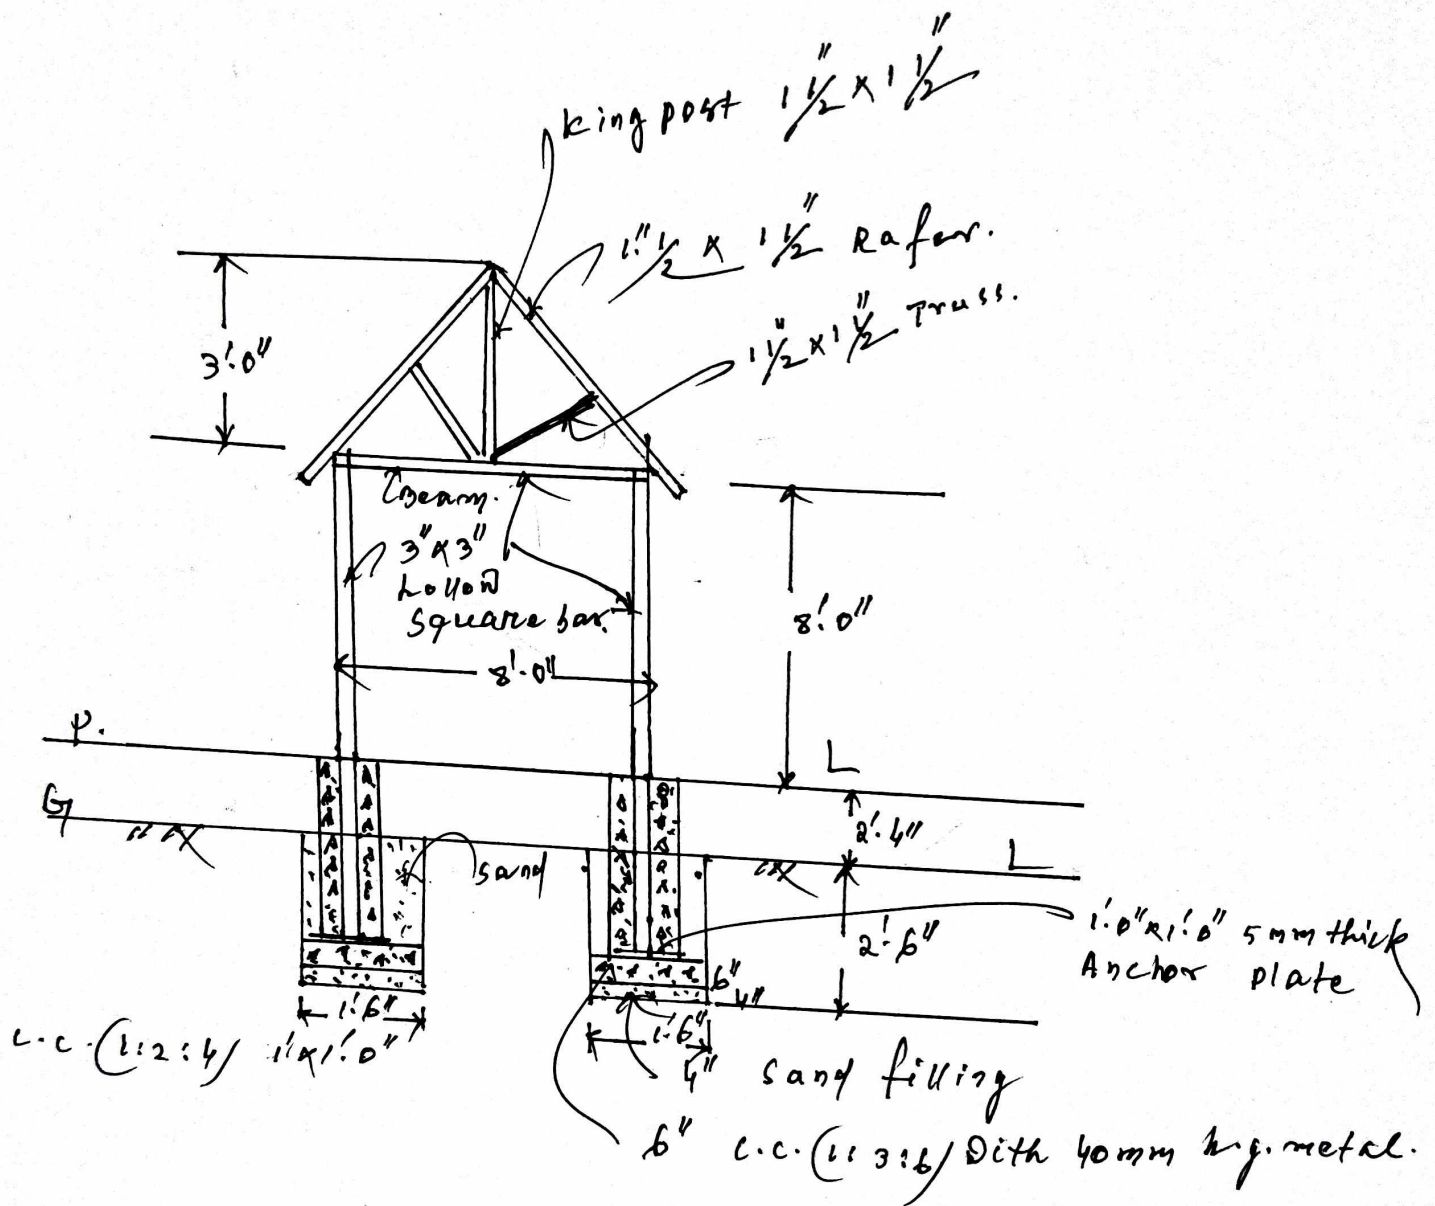

SECTION OF HATT PINDI