


# TWIN QUARTER KARLAMUNDA BLOCK

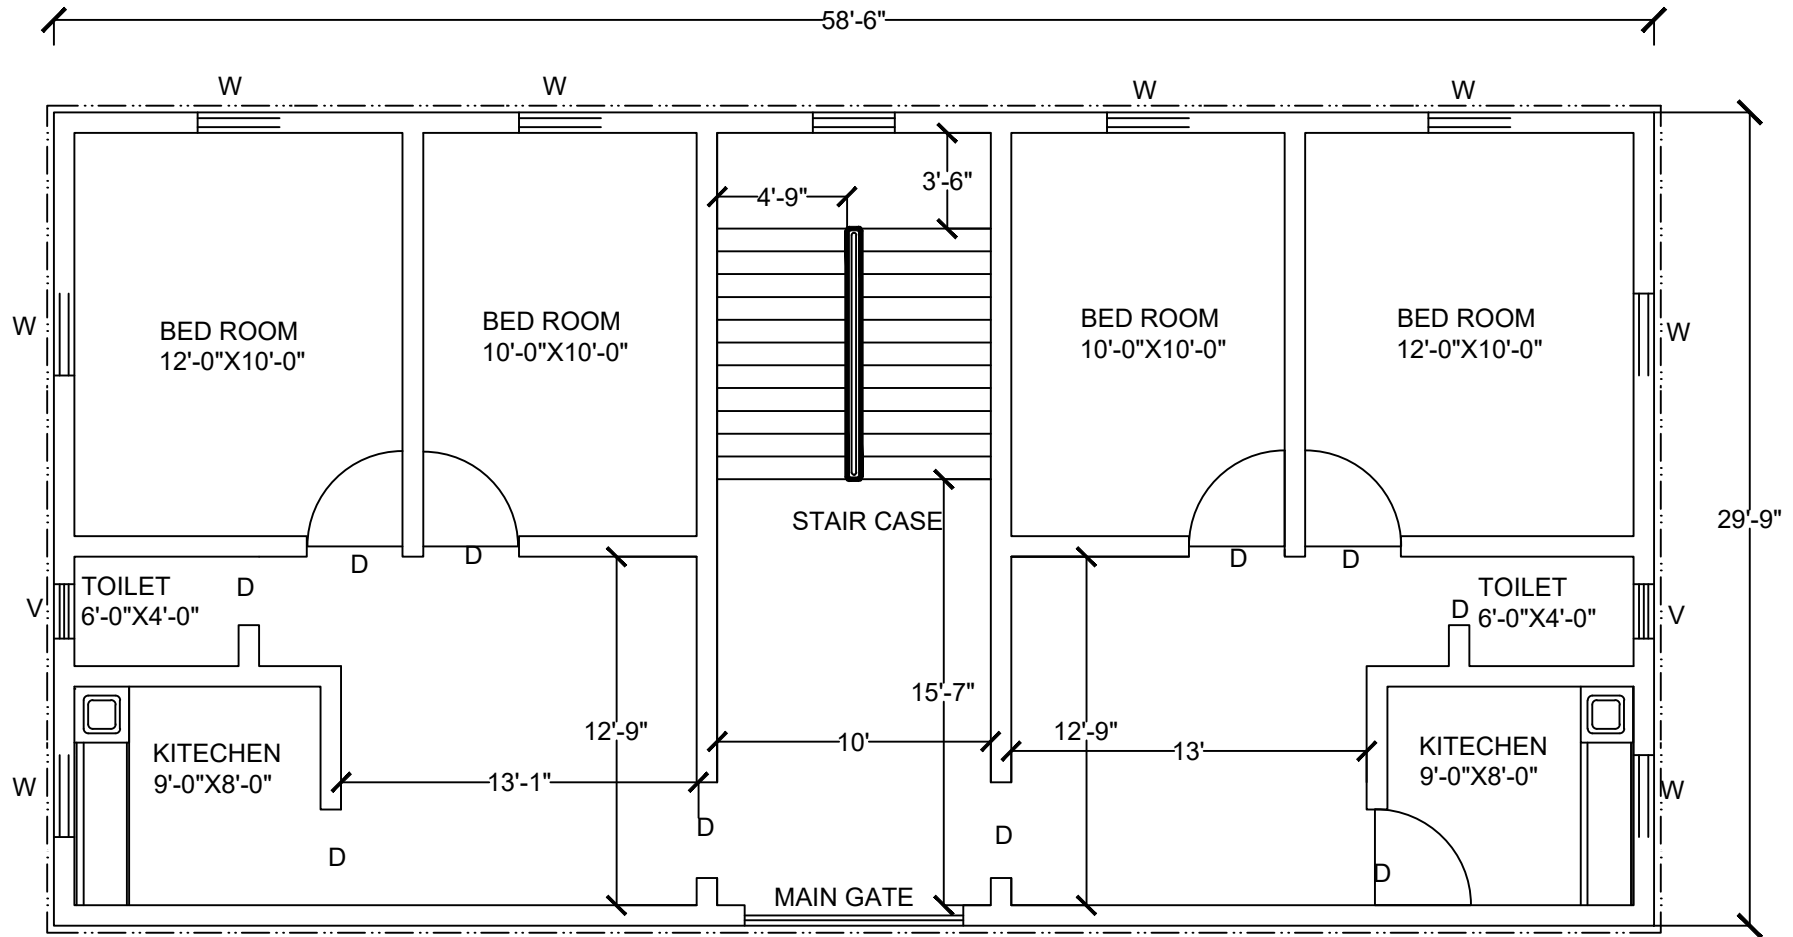

DOOR= 3'-6"X7'-0"  
 WINDOW 3'-0"X4'-0"  
 WALL THICKNES 0'-9"