


TYPICAL CROSS SECTION OF CC ROAD AT -

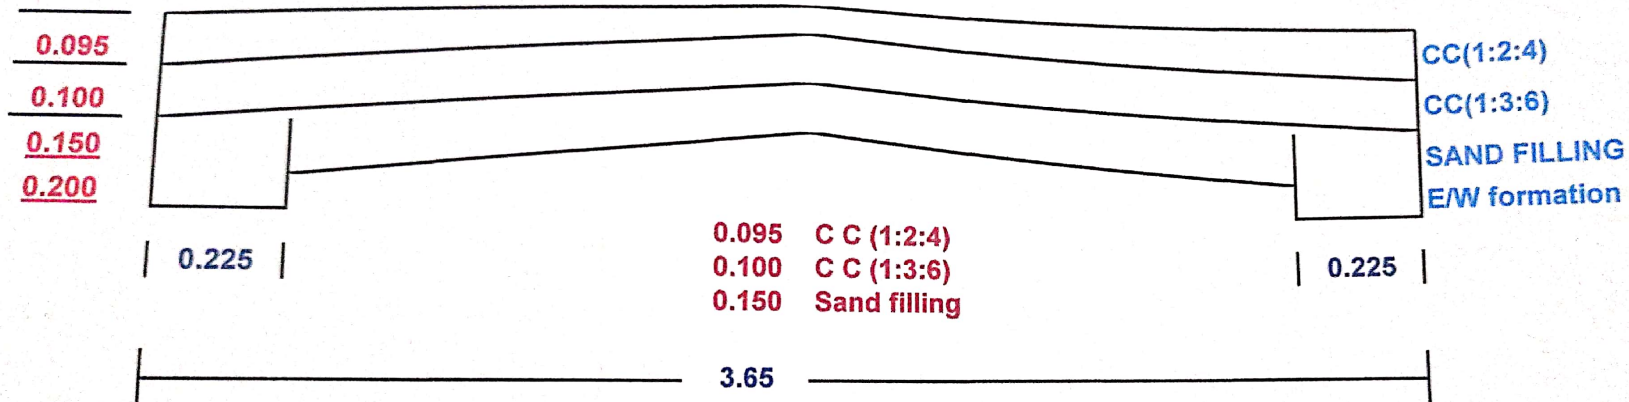

Junior Engineer
Lakhanpur Block

Asst.- Exe-Engineer
Lakhanpur Block

Block Development Officer
Lakhanpur Block