

DETAIL PLAN FOR THE WORK :-


ESTIMATED COST

SCHEME :-

5th SFC (MV - Tax)

YEAR :-

2024-25

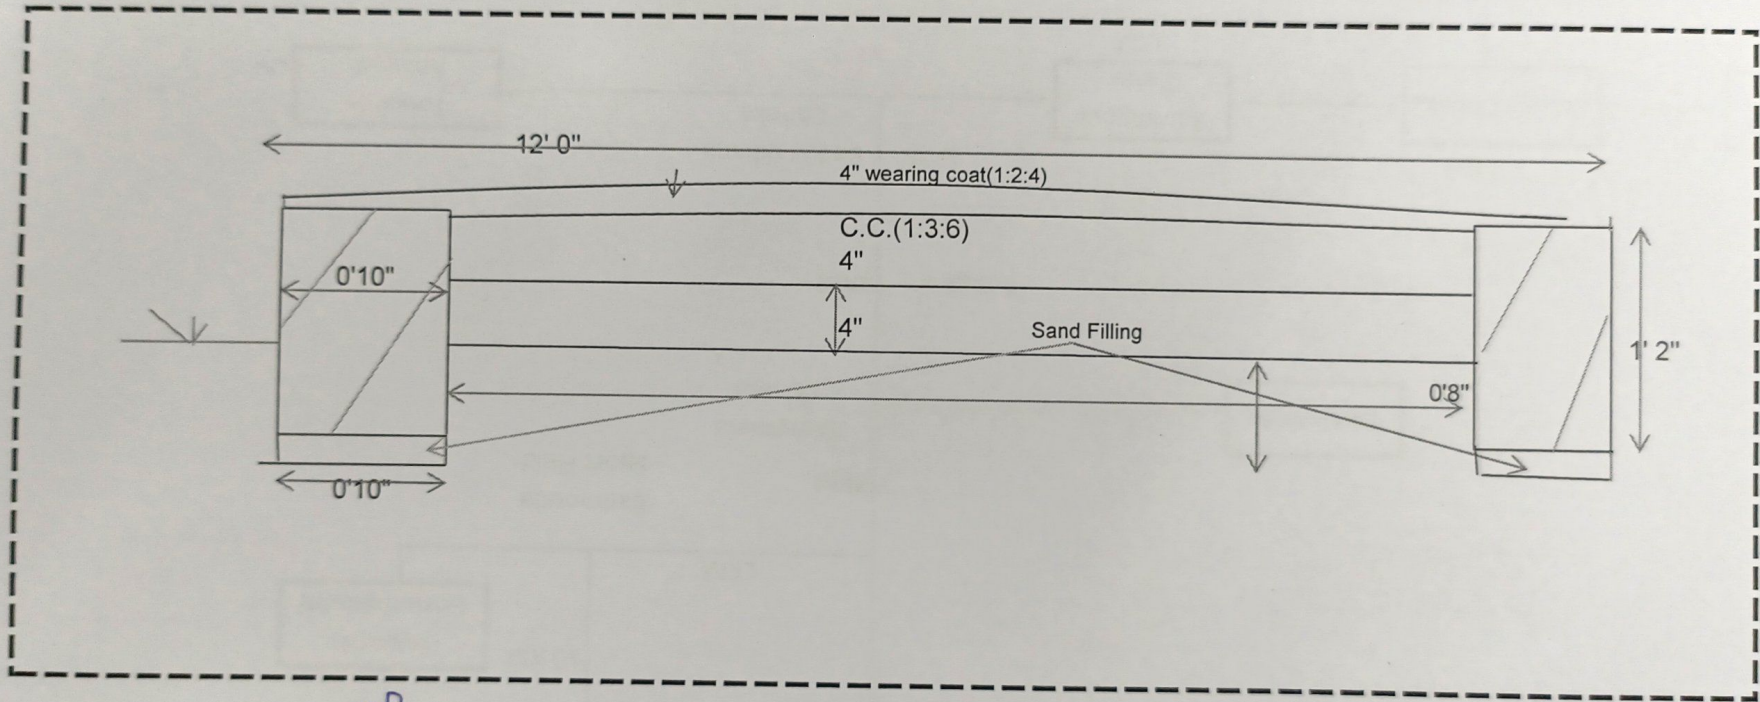

[Signature]
Junior Engineer
Rairangpur Block

[Signature]

[Signature]
Assistant Executive Engineer
Rairangpur Block