


CROSS SECTION OF PAVER BLOCK ROAD

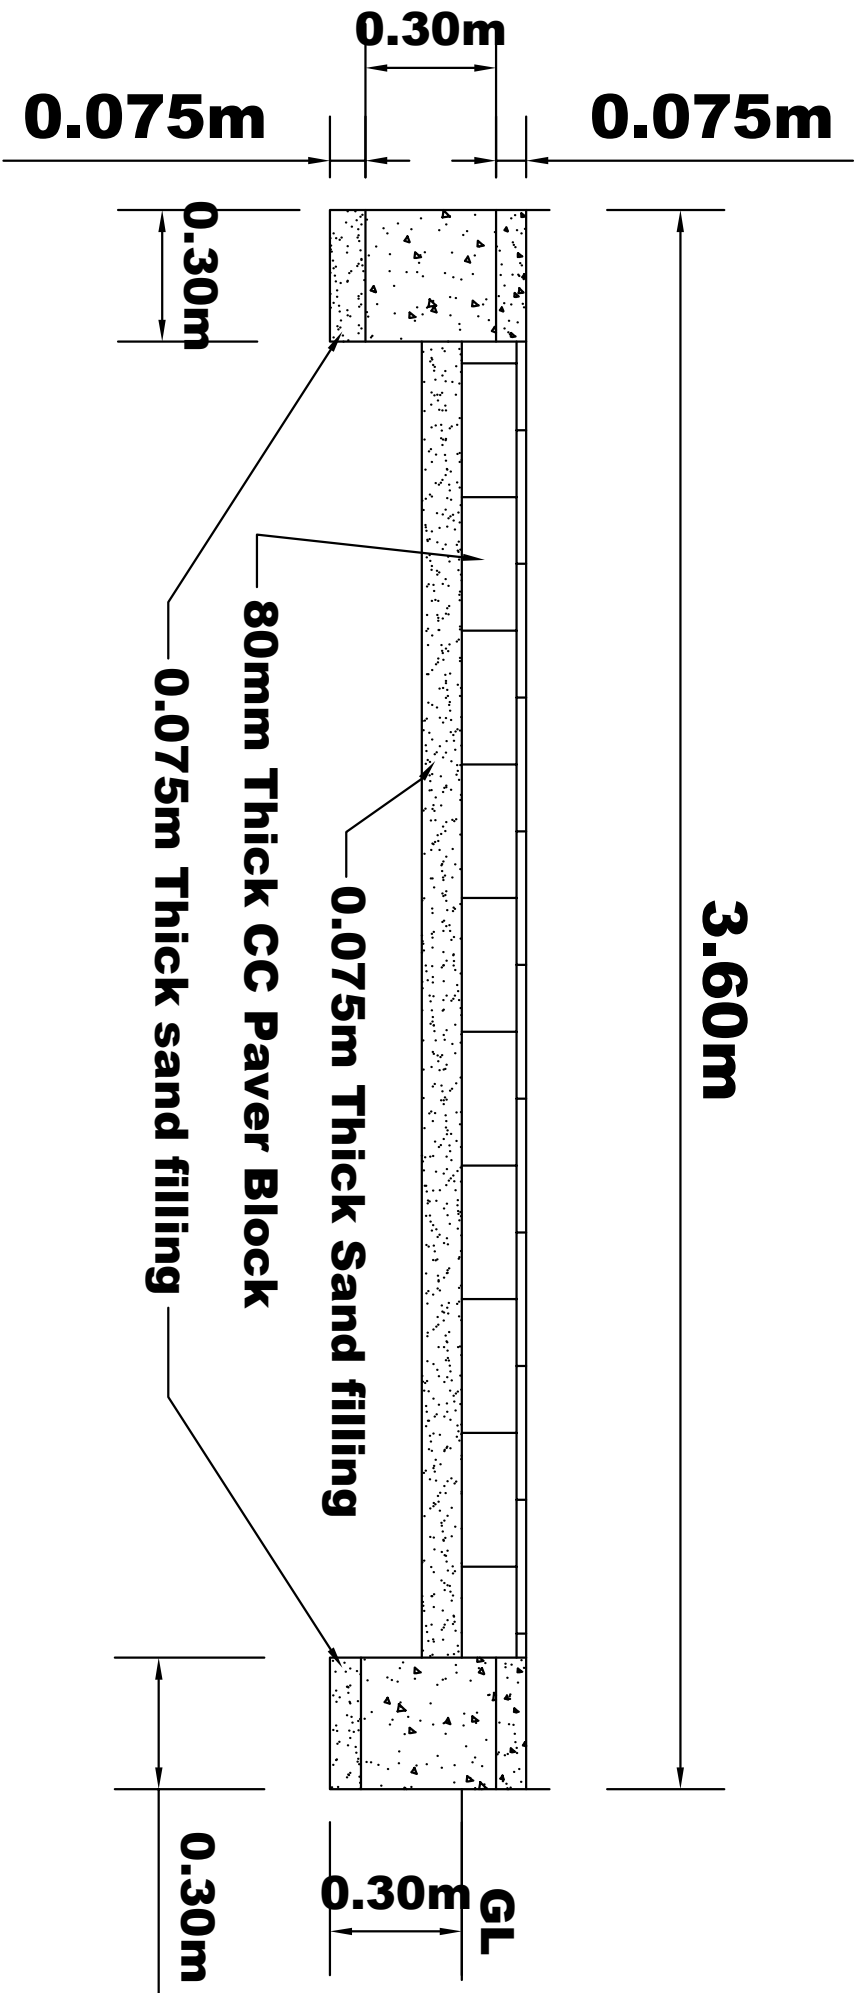

**ASSISTANT ENGINEER
LAXMIPUR BLOCK**

**ASSISTANT EXECUTIVE ENGINEER
LAXMIPUR BLOCK**

**BLOCK DEVELOPMENT OFFICER
LAXMIPUR**