


# Boundary Wall Details

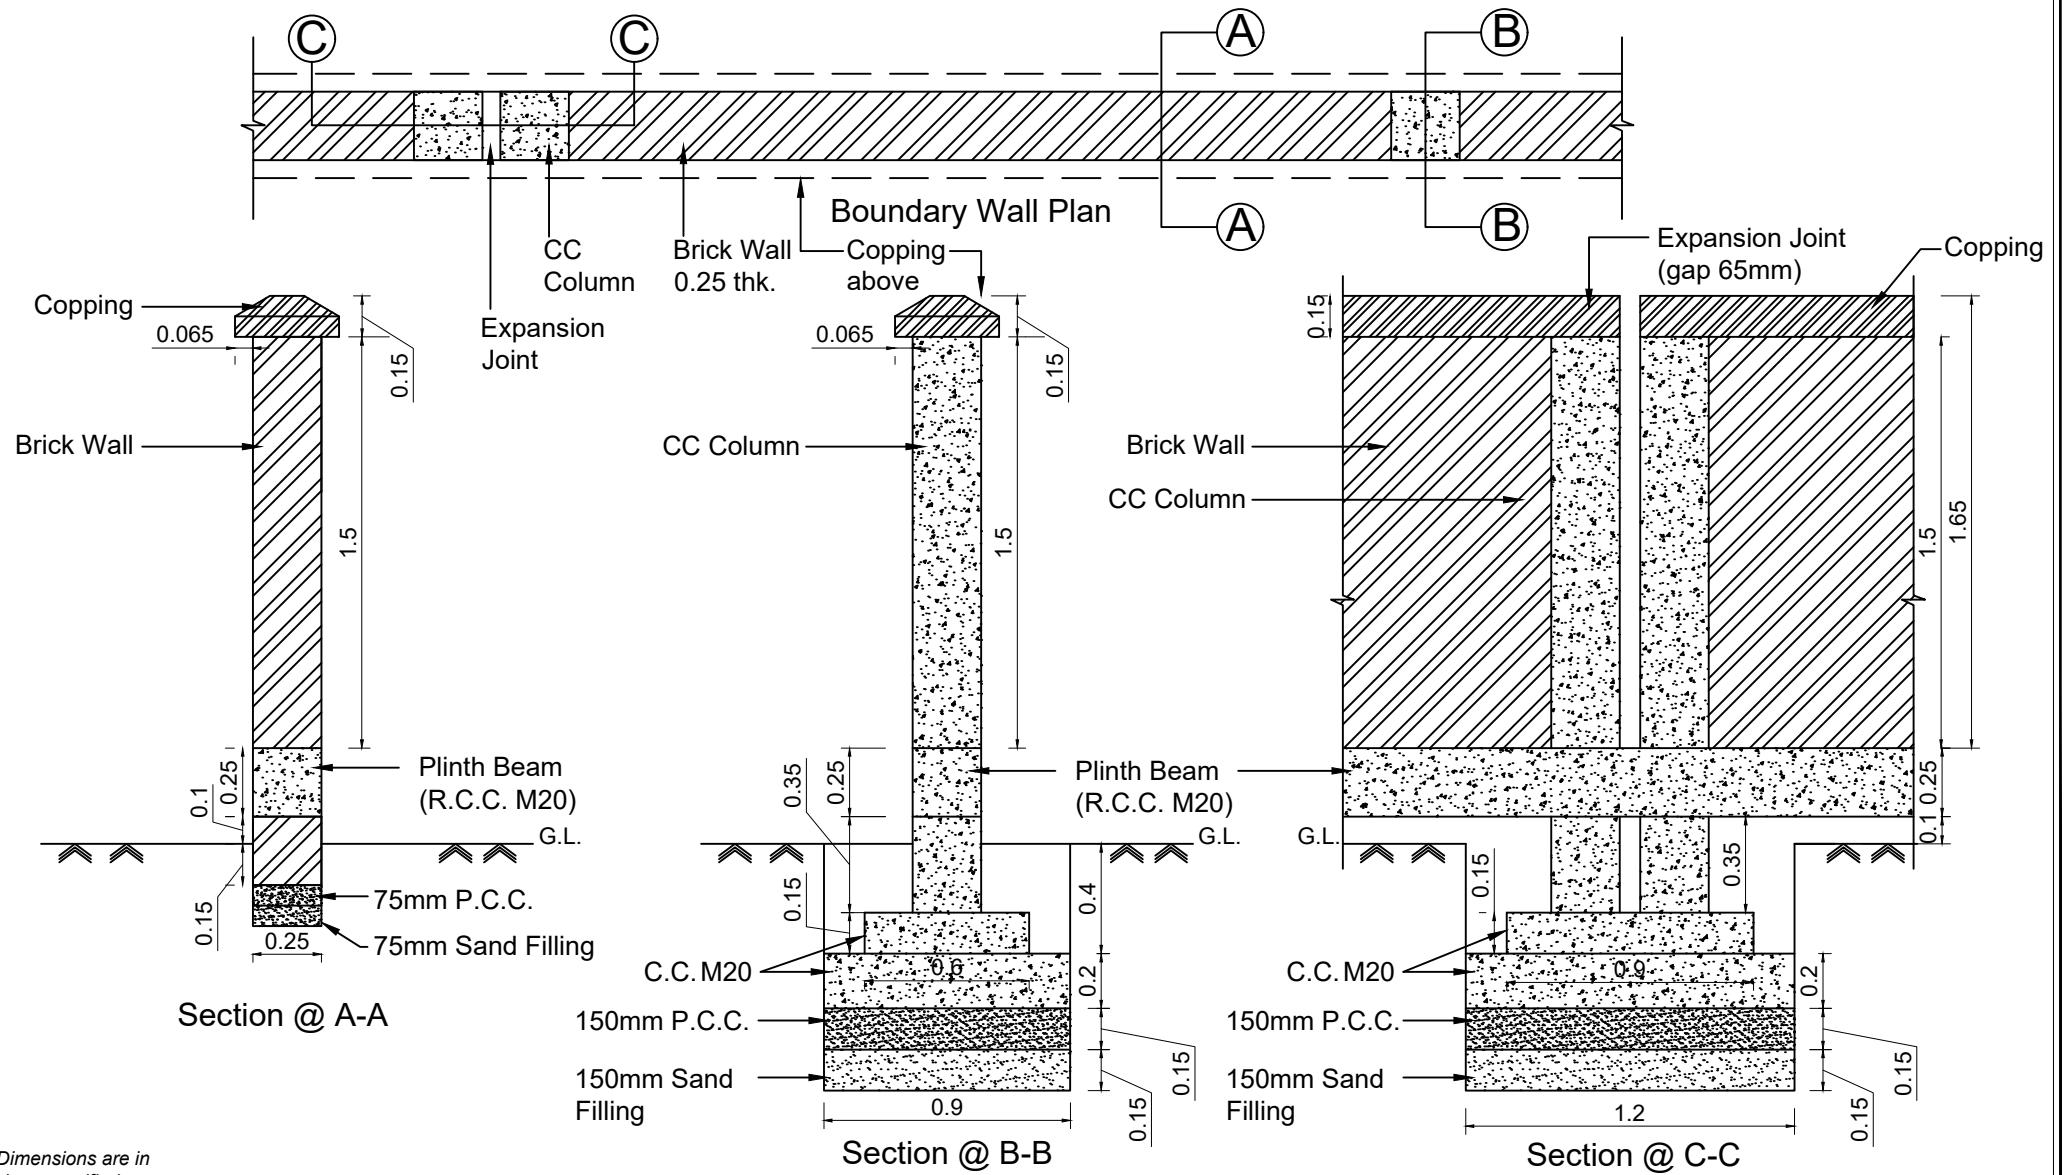

Note: All Dimensions are in meters unless specified